



FINAL SITE DEVELOPMENT PLAN
HALLBROOKE ADDITION SECTION 5 P.U.D.
A PART OF THE N. 1/2, SECTION 21, T9N, R2W, I.M.
NORMAN, CLEVELAND COUNTY, OKLAHOMA

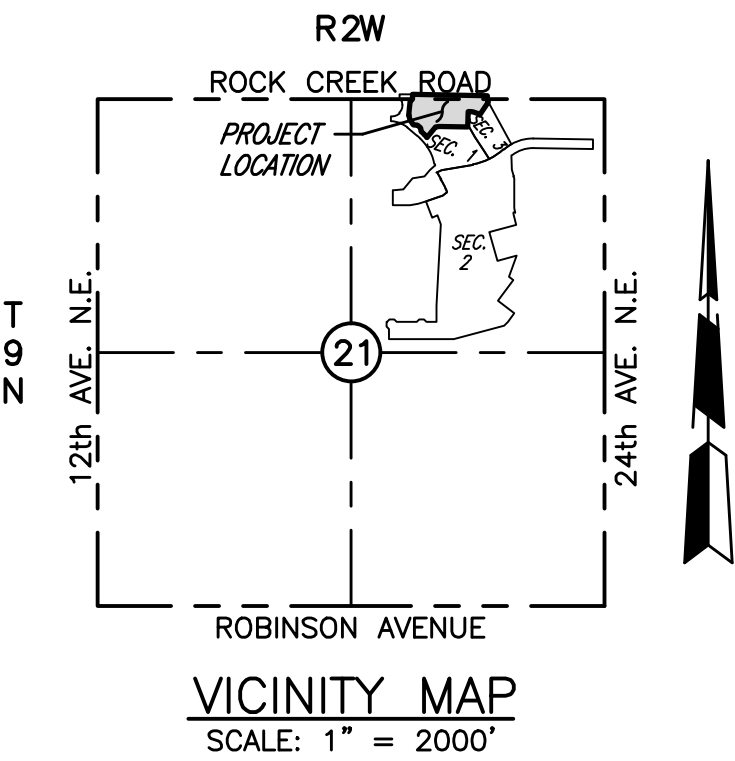

TYPICAL BUILDING SETBACKS

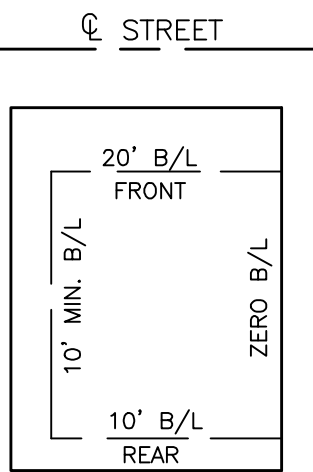

OWNER/DEVELOPER:
HALLBROOKE DEVELOPMENT GROUP
3750 W. MAIN, SUITE M
NORMAN, OKLAHOMA 73072
PH: (405) 229-9687

DESIGNED BY:
SMC CONSULTING ENGINEERS, P.C.
815 W. MAIN
OKLAHOMA CITY, OK 73106
PH: (405) 232-7715

FINAL SITE DEVELOPMENT PLAN

HALLBROOKE ADDITION
SECTION 5 P.U.D.

NORMAN, OKLAHOMA

SMC Consulting Engineers, P.C.
815 West Main - Oklahoma City, OK 73106
PH: 405-232-7715 Fax: 405-232-7859

SMC

CERTIFICATE OF AUTHORIZATION NO. CA 464 EXP 6/30/2015

No.	Revision	By	Date

DATE: 8-12-13	SCALE: 1" = 50'	SHEET NO. 1
DRAWN BY: D.G.		
PROJECT NO.: 5561.05		
ENGINEER:		