

6/4/2025 AM
S:\Tran\206
S:\Tran\206\01\0004797.CDBG CON\CA00\PAV\RC.PIN\01.dgn

SEC 15
T9N R1W

SEC 22
T9N R1W

SEC 14
T9N R1W



105+00


SEC 23
T9N R1W

PROPOSED
R/W

PARCEL #	OWNER	AREA
1	PHILLIP ALLEN AND PAMELA GRACE HILLMAN	0.64 AC.
1.1	PHILLIP ALLEN AND PAMELA GRACE HILLMAN	0.02 AC.
2	IVAN G. AND DOROTHY C. TEEL	0.16 AC.

Sta. 100+21.3 \$
24" x 52.54' long CMP *Y*Ing
Elev. = 1098.37 N& 1097.79 S.
LEAVE

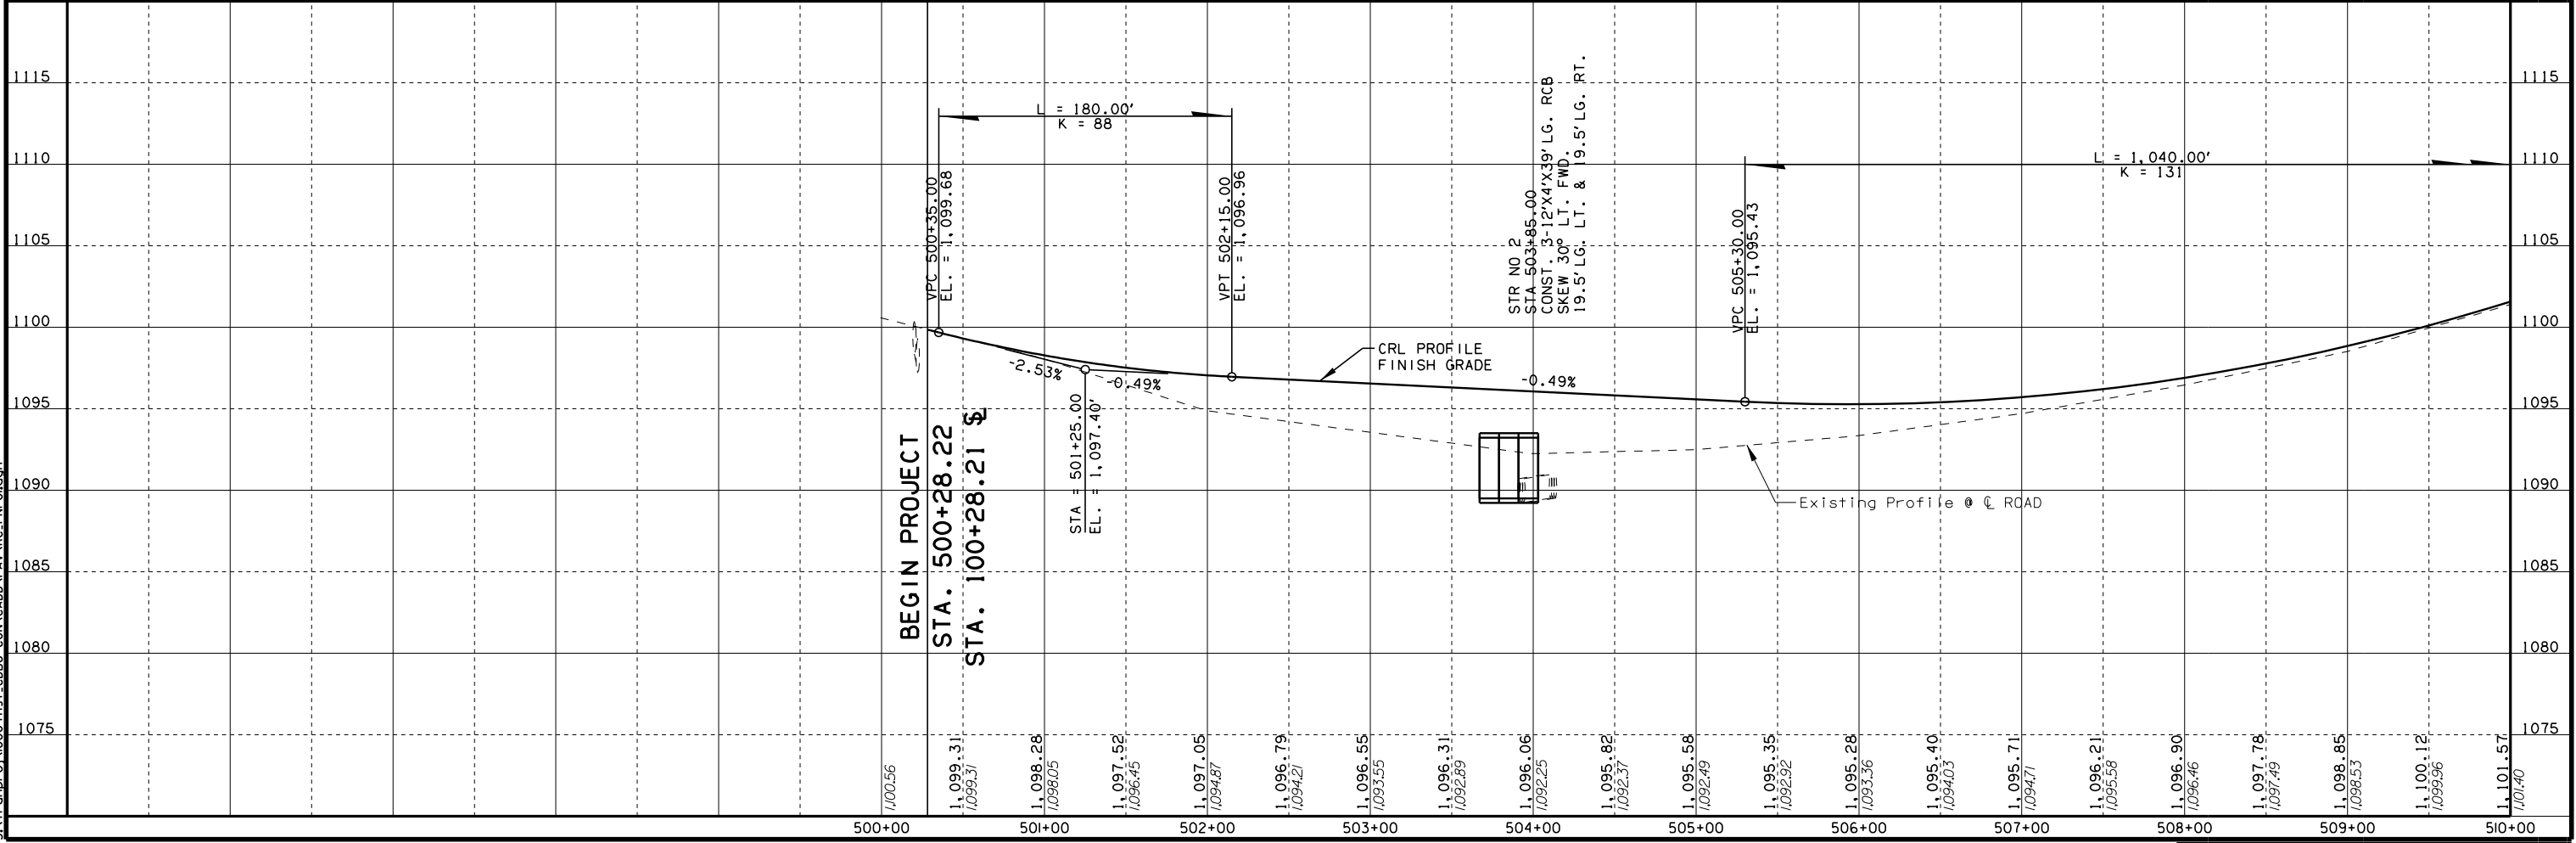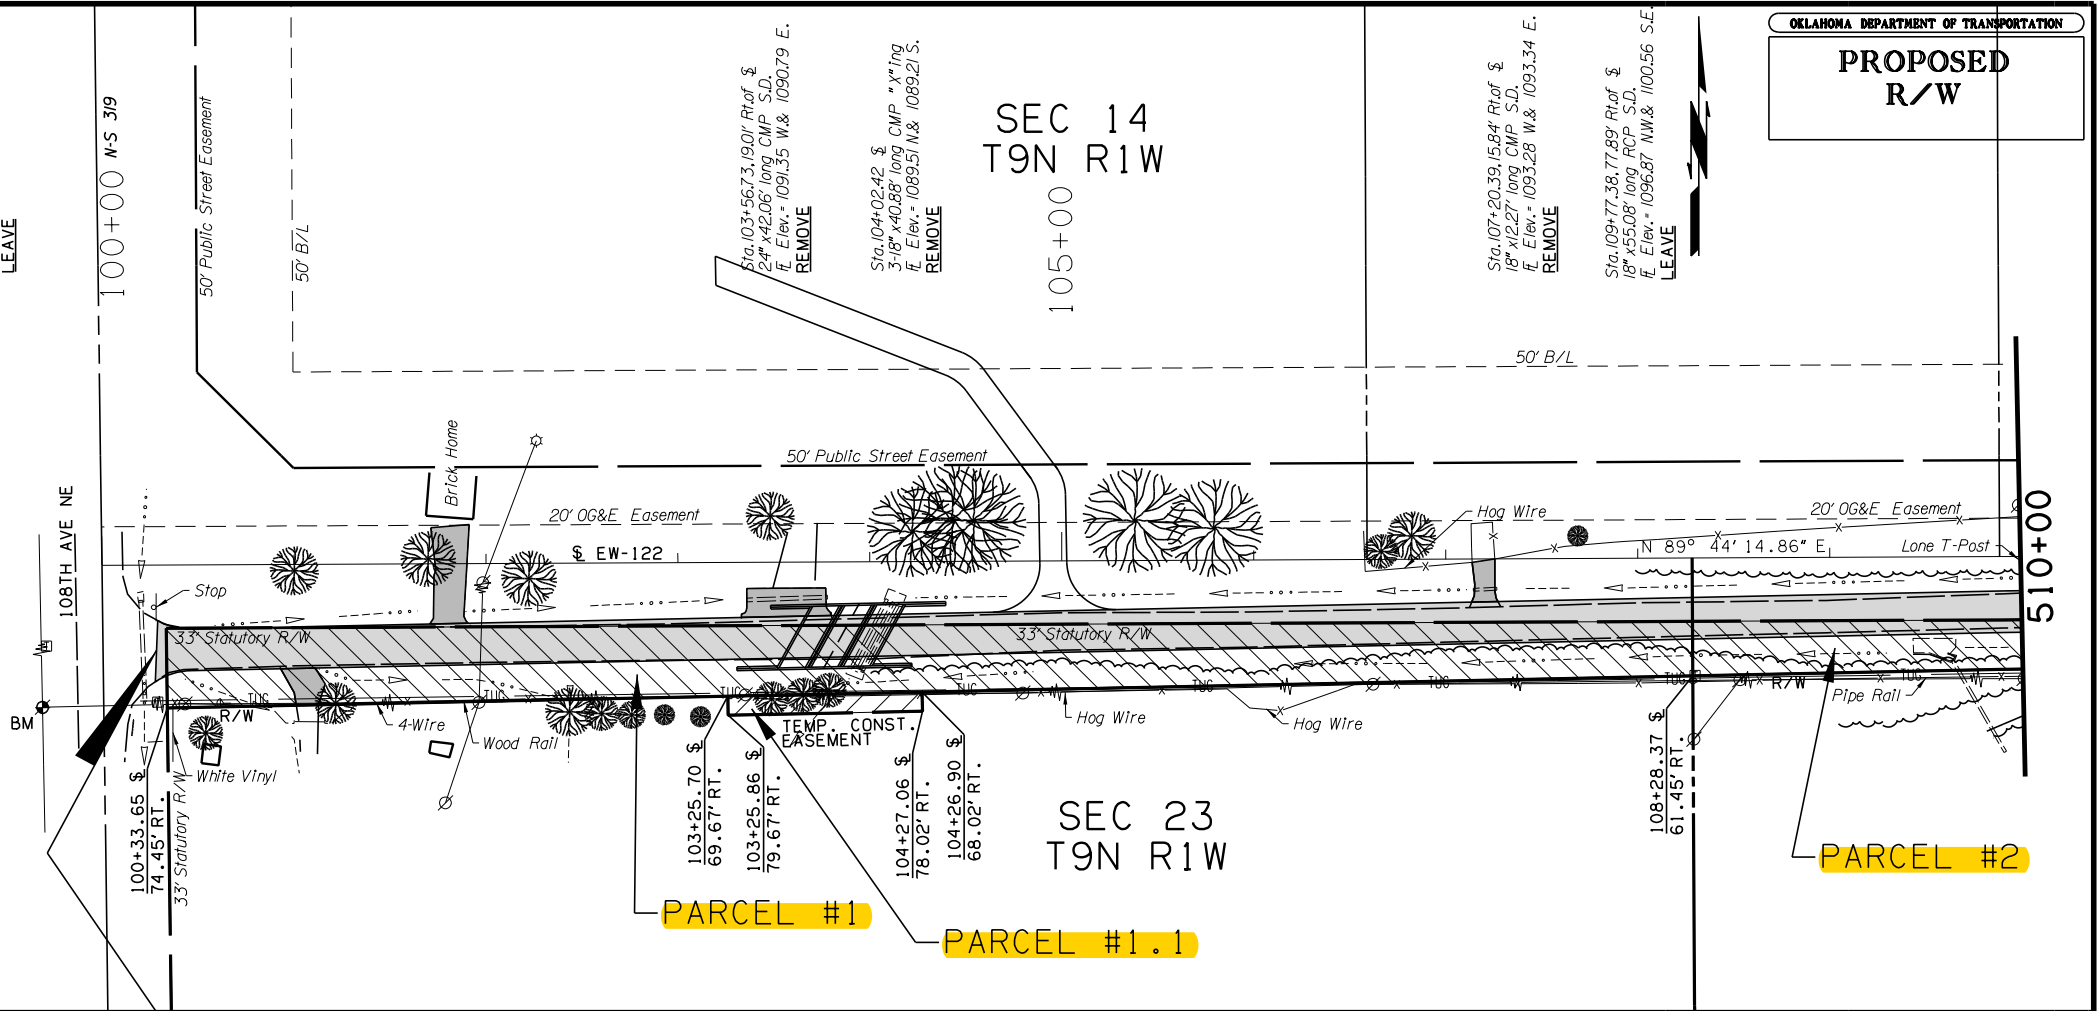

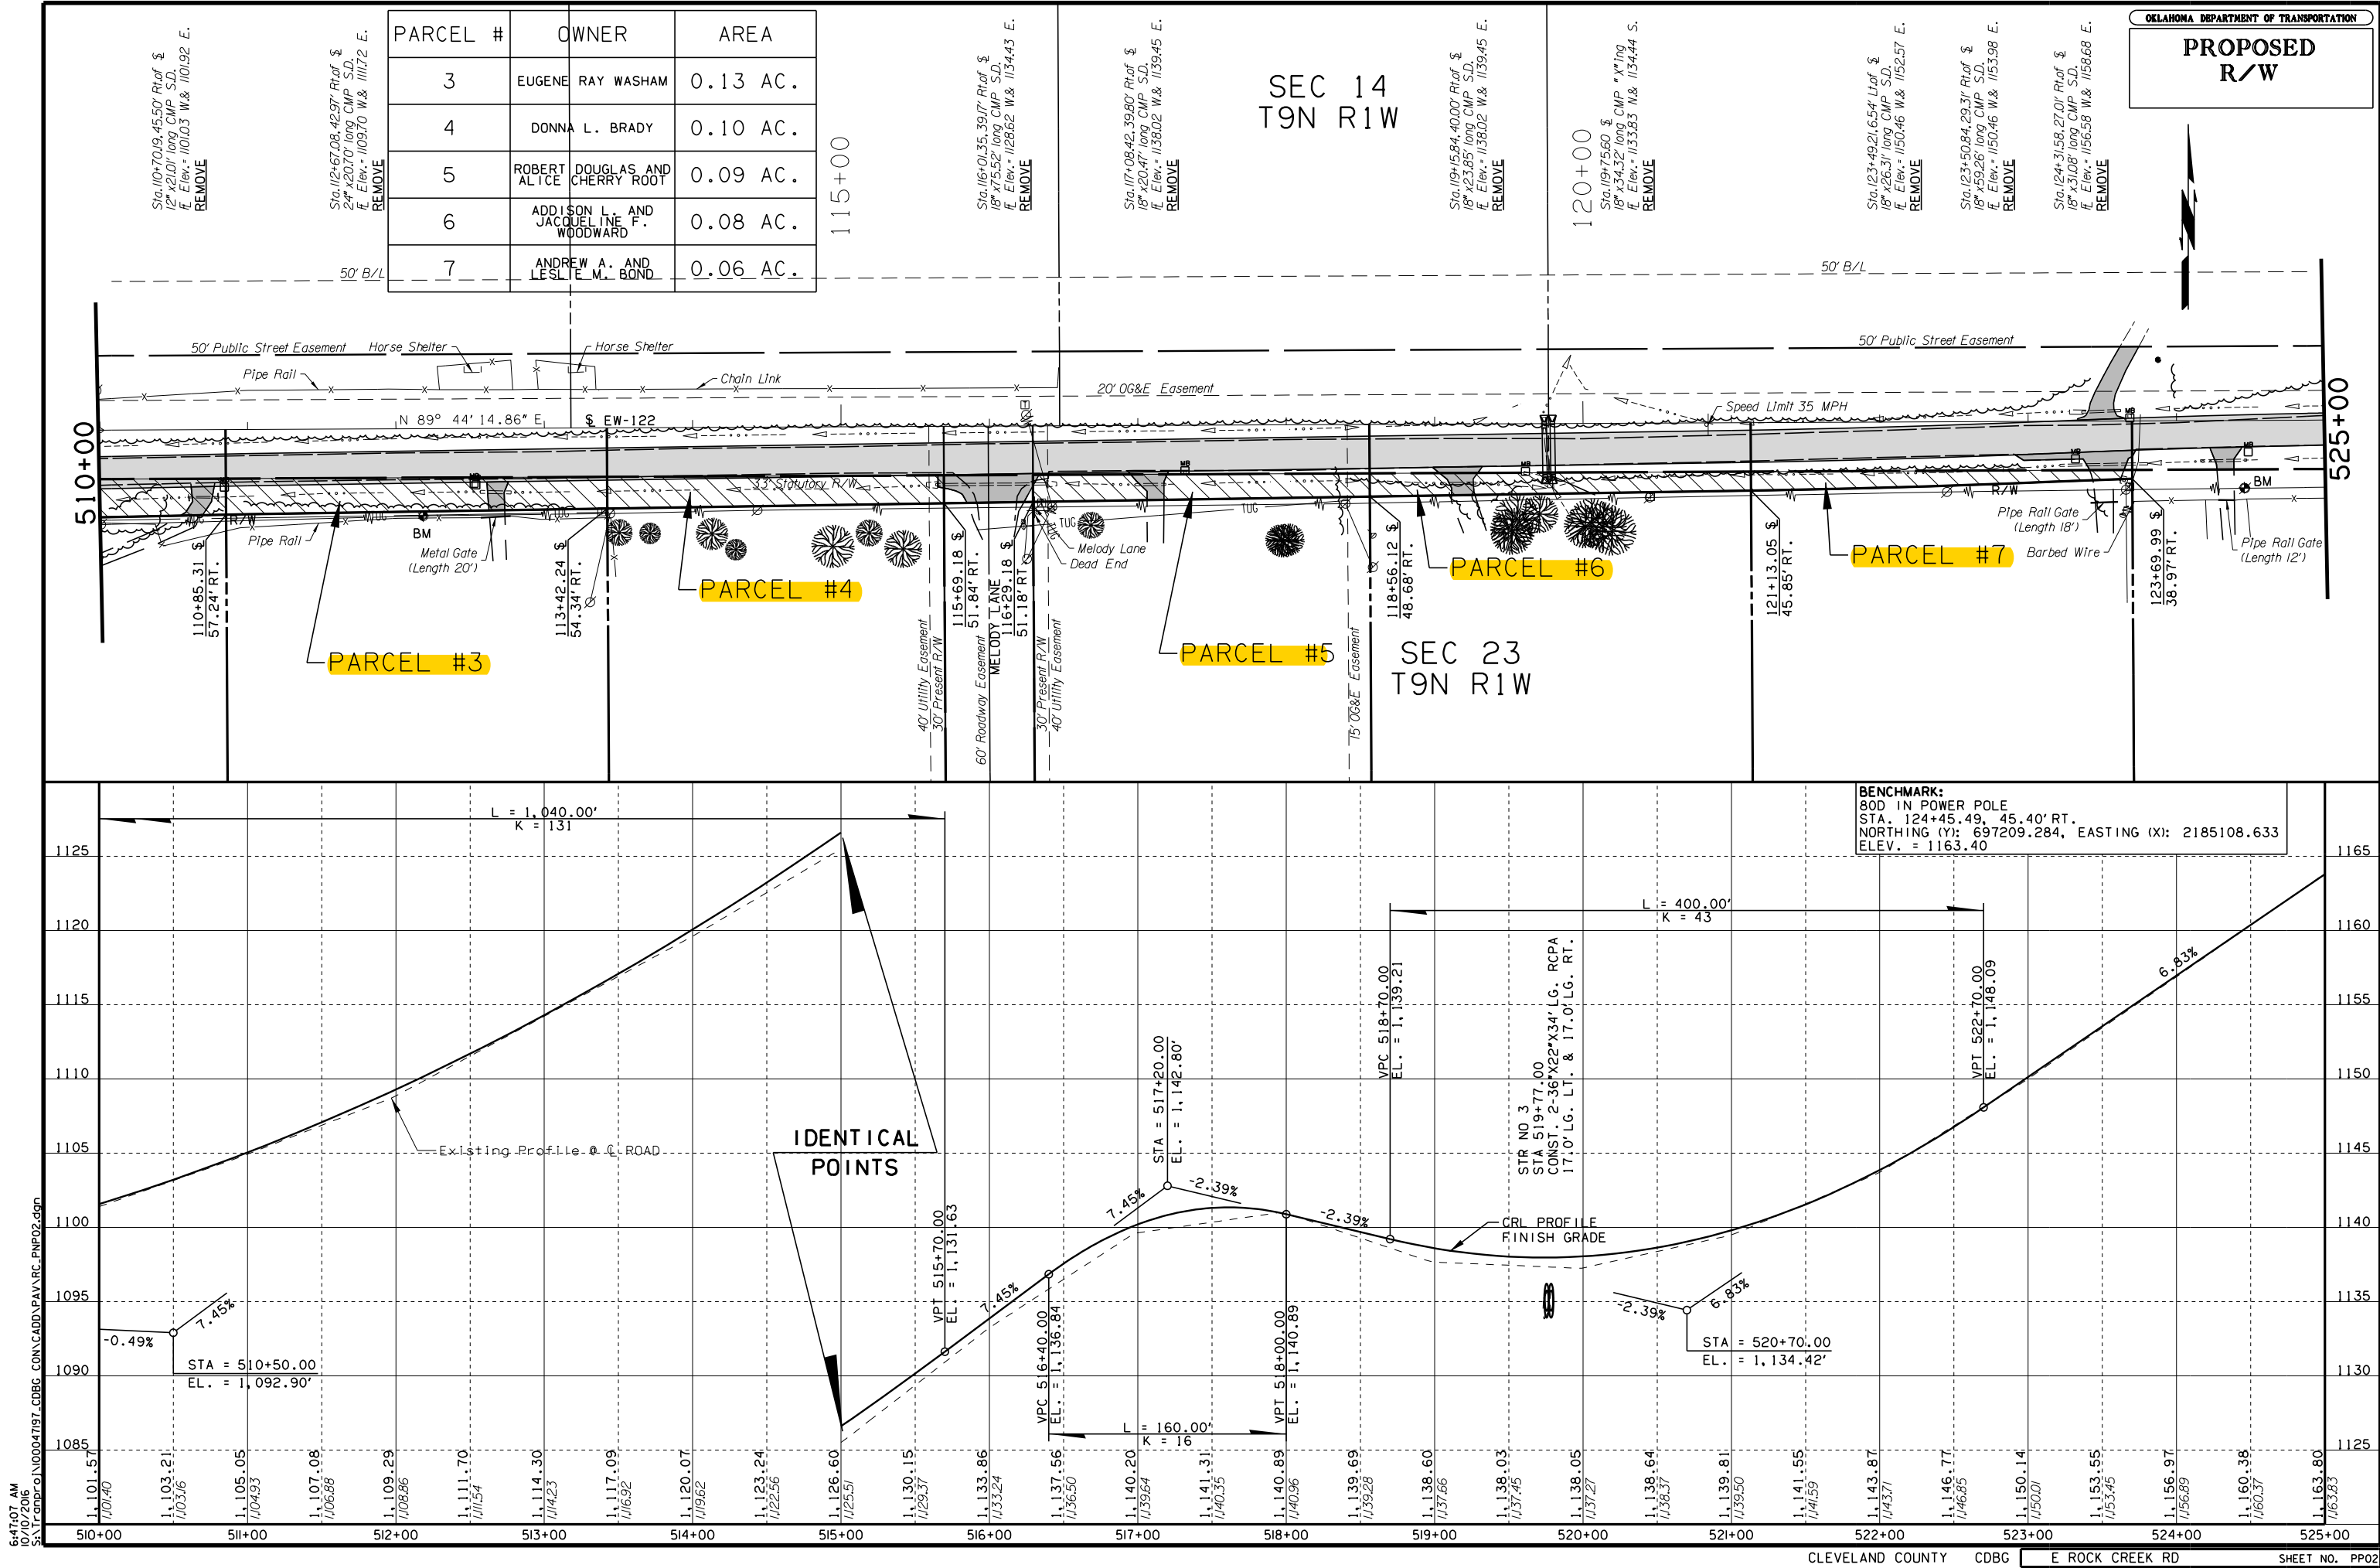

6/4/2026 AM
S:\Trg\2026\01\00047197_CDBG_CONV.CADD\PAV.RC_PFP02.dgn