



Brandywine Lane

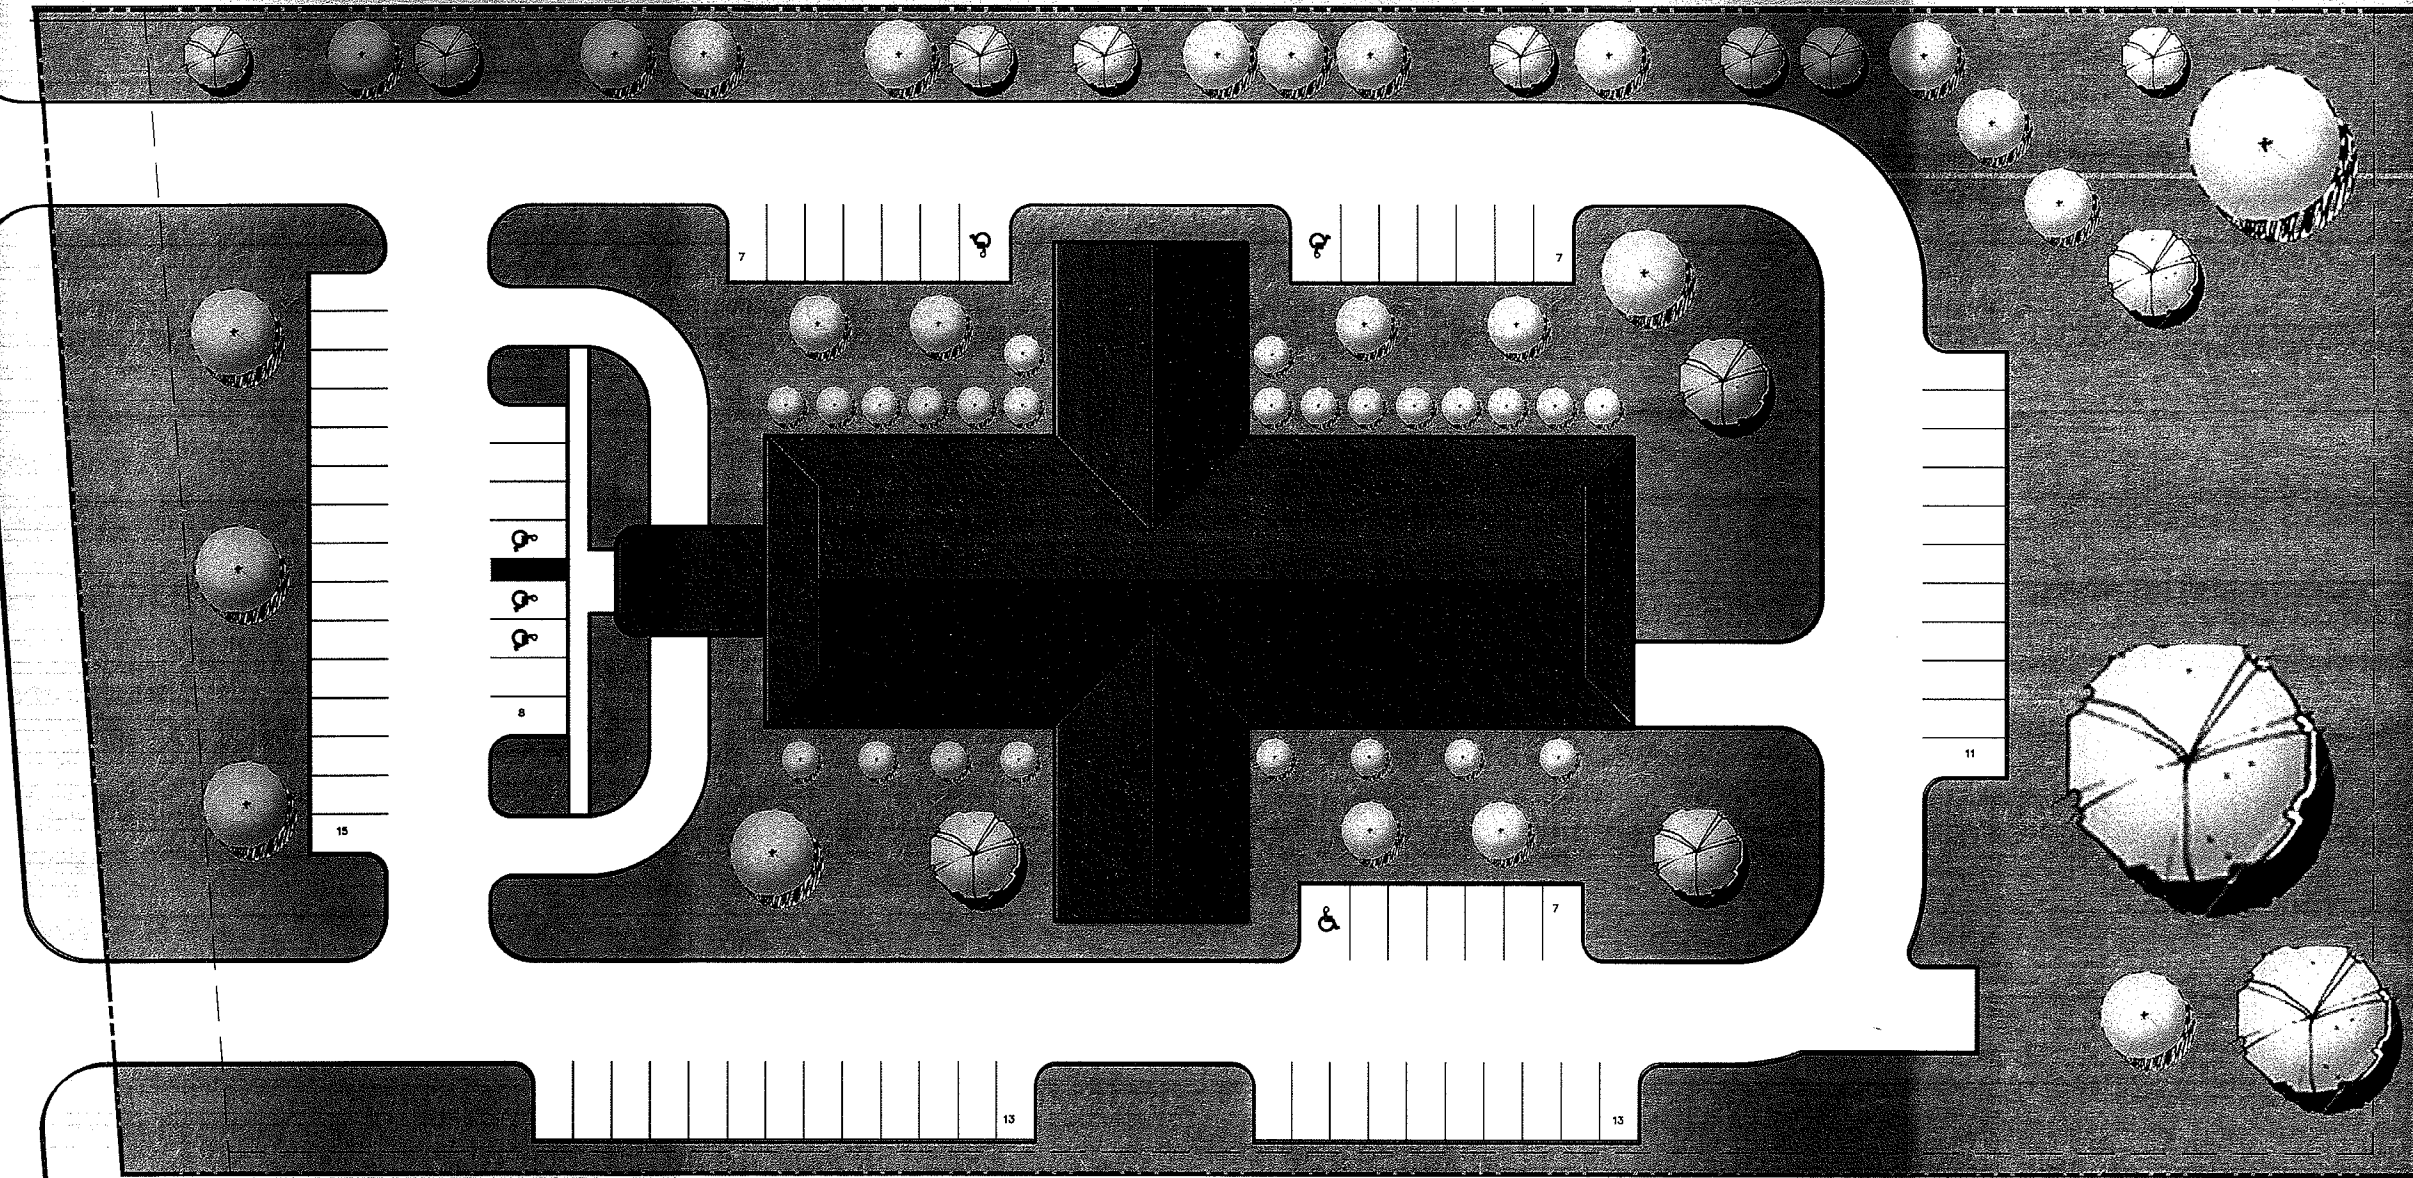

PROPOSED SITE PLAN

CARLAND GROUP, LLC.

BOCAGE
SENIOR APARTMENTS

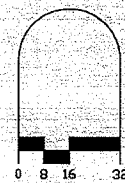

Date: NOV. 2012
Job # 0194.06
Revisions:

fdw Assoc., llc
architecture
planning
consulting