


Exhibit B

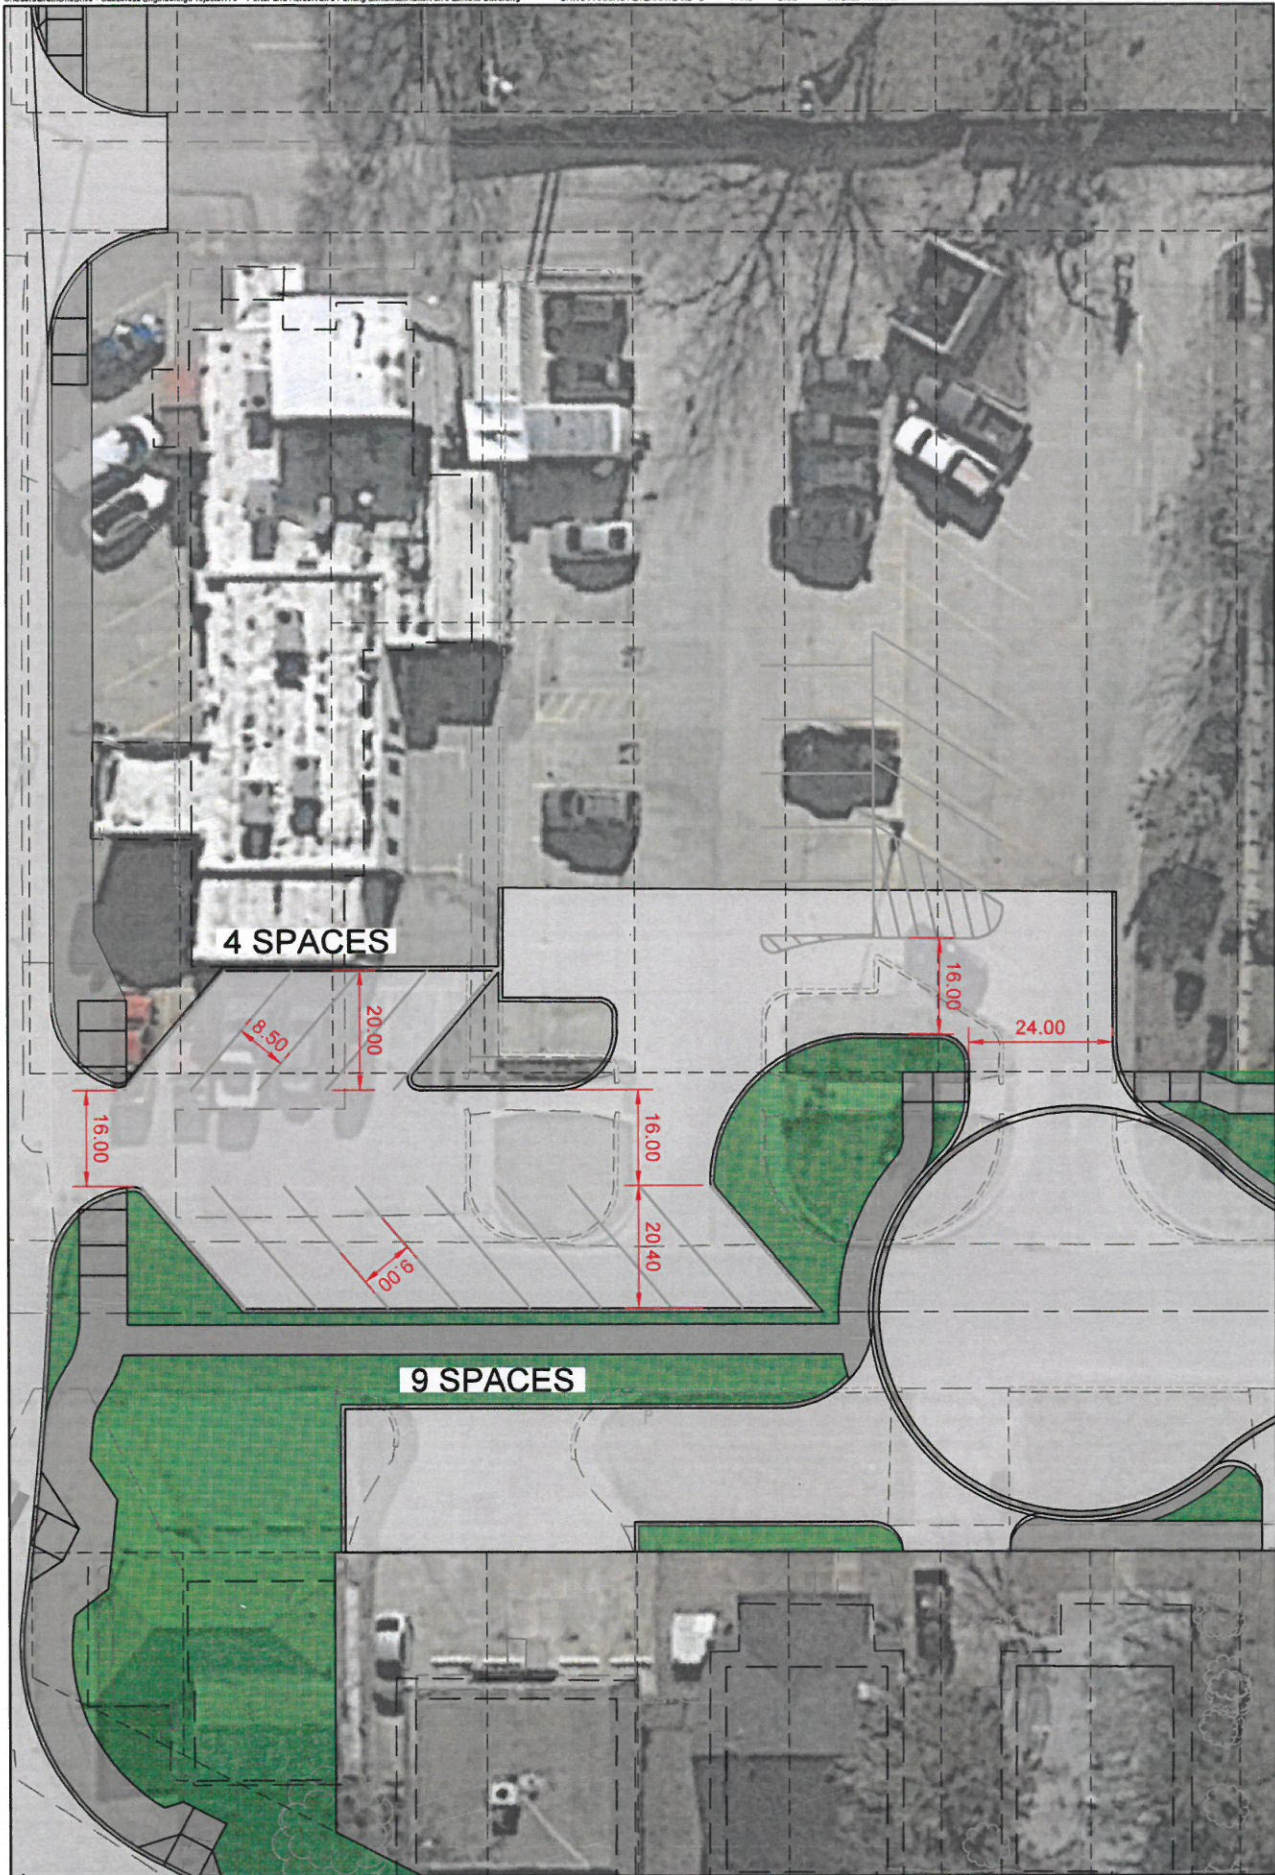

4 SPACES

9 SPACES

SHEET
PROJECT NO.
04-0001016
SCALE
1" = 10'

PORTER AND ACRES INTERSECTION IMPROVEMENTS
CITY OF NORMAN
DAW'S ALTERNATE PARKING SCHEME
ANGLED PARKING WITH ENTRANCE ONLY

PROJ.: 176
DATE: 20.07.17
DRAWN BY: BM
DESIGNED BY: BM
CHECKED BY: BM

NO.	DATE	REVISIONS DESCRIPTION	BY

Cabiness
engineering, llc
133 12th Avenue SE, Suite 202
Norman, Oklahoma 73061
405-234-6822 Office 405-234-6875 Fax
www.CabinessEngineering.com
Certificate of Registration: CE-12194 Expires June 30, 2022