



02/22/2004



P:\LED\646-OK\CH\254903000\ Lindsey248erry\20_DESIGN\46_CAD\Show_Plane\Show_Plan_RFH\Ref's\006 Exhibit - Streets.dgn

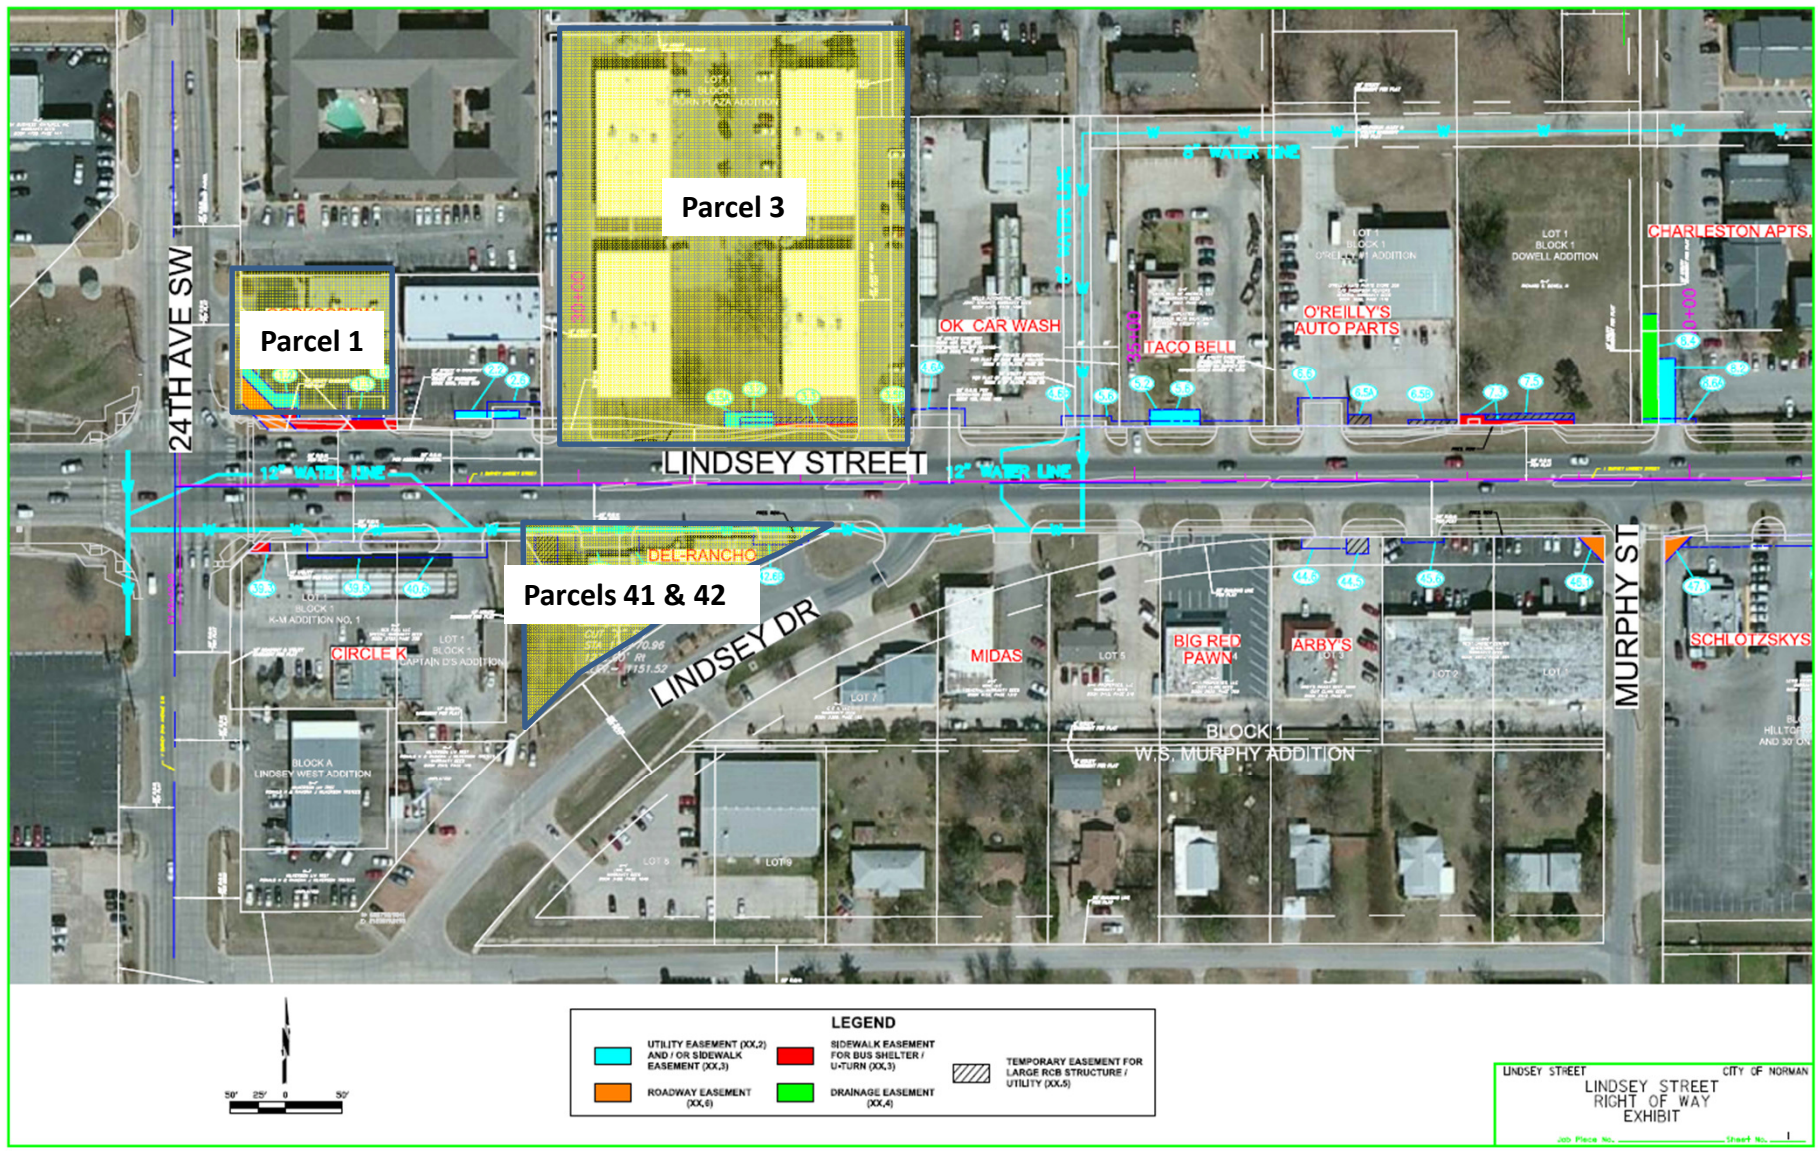

07/22/2014

P:\AED\164-04-CIV\255003000\LL\Indsey\24Berry\A20\DESIGN\40_CAD\Draw\Plans\Norm\W\H\Ref\A10W Exhibit 2_Sheet.dgn

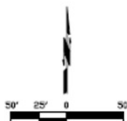


 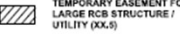
LEGEND			
	UTILITY EASEMENT (XX,2) AND / OR SIDEWALK EASEMENT (XX,3)		SIDEWALK EASEMENT FOR BUS SHELTER / U-TURN (XX,3)
	ROADWAY EASEMENT (XX,6)		DRAINAGE EASEMENT (XX,4)
	TEMPORARY EASEMENT FOR LARGE PCB STRUCTURE / UTILITY (XX,8)		


LINDSEY STREET
LINDSEY STREET
RIGHT OF WAY
EXHIBIT
CITY OF NORMAN
JOB FILE NO. _____ SHEET NO. 2

12/22/2024

P:\LEON\648-CK\CV\255203\001\Lindsey\2486r\ry\20_DESIGN\40_C40\Draw_Plane\30m_Plan_With_Rof\3_Sheets.dgn Exhibit 3_Sheets.dgn

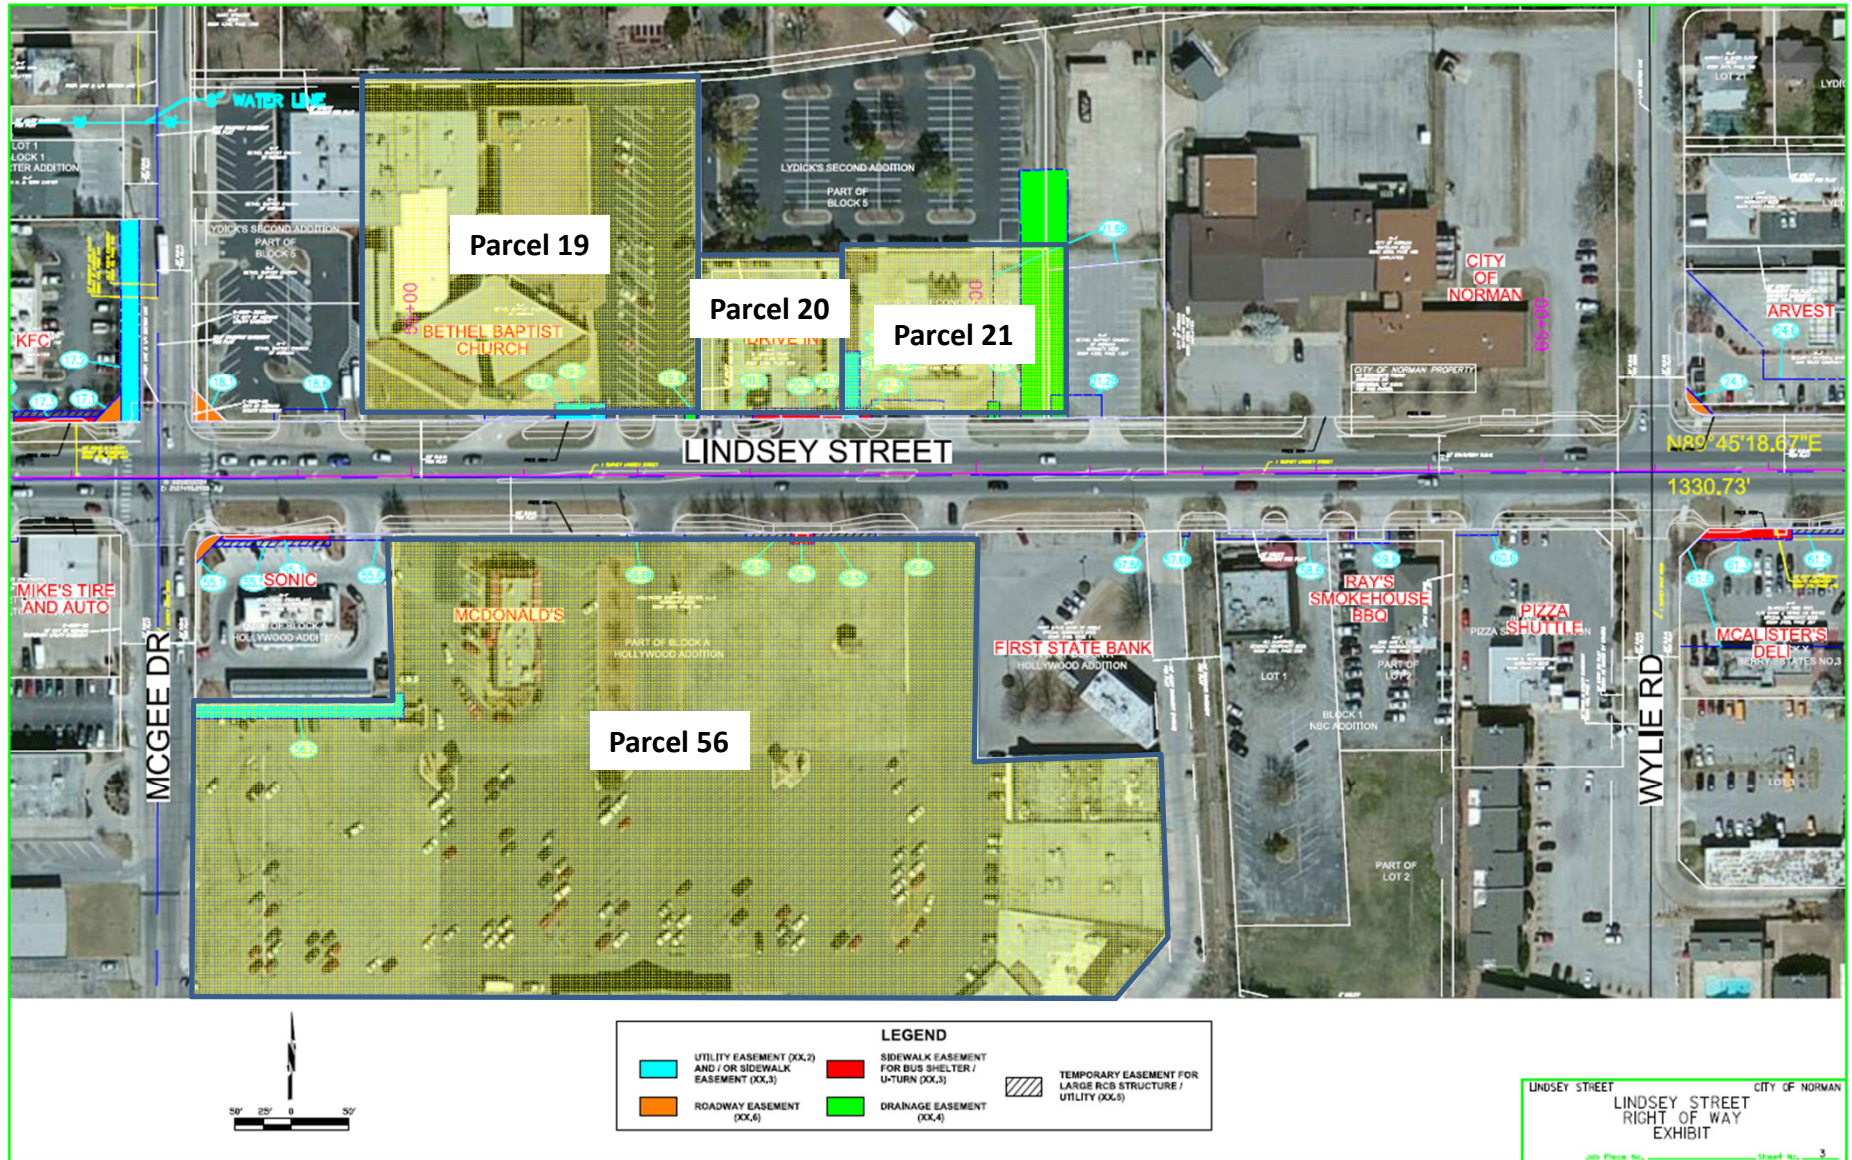

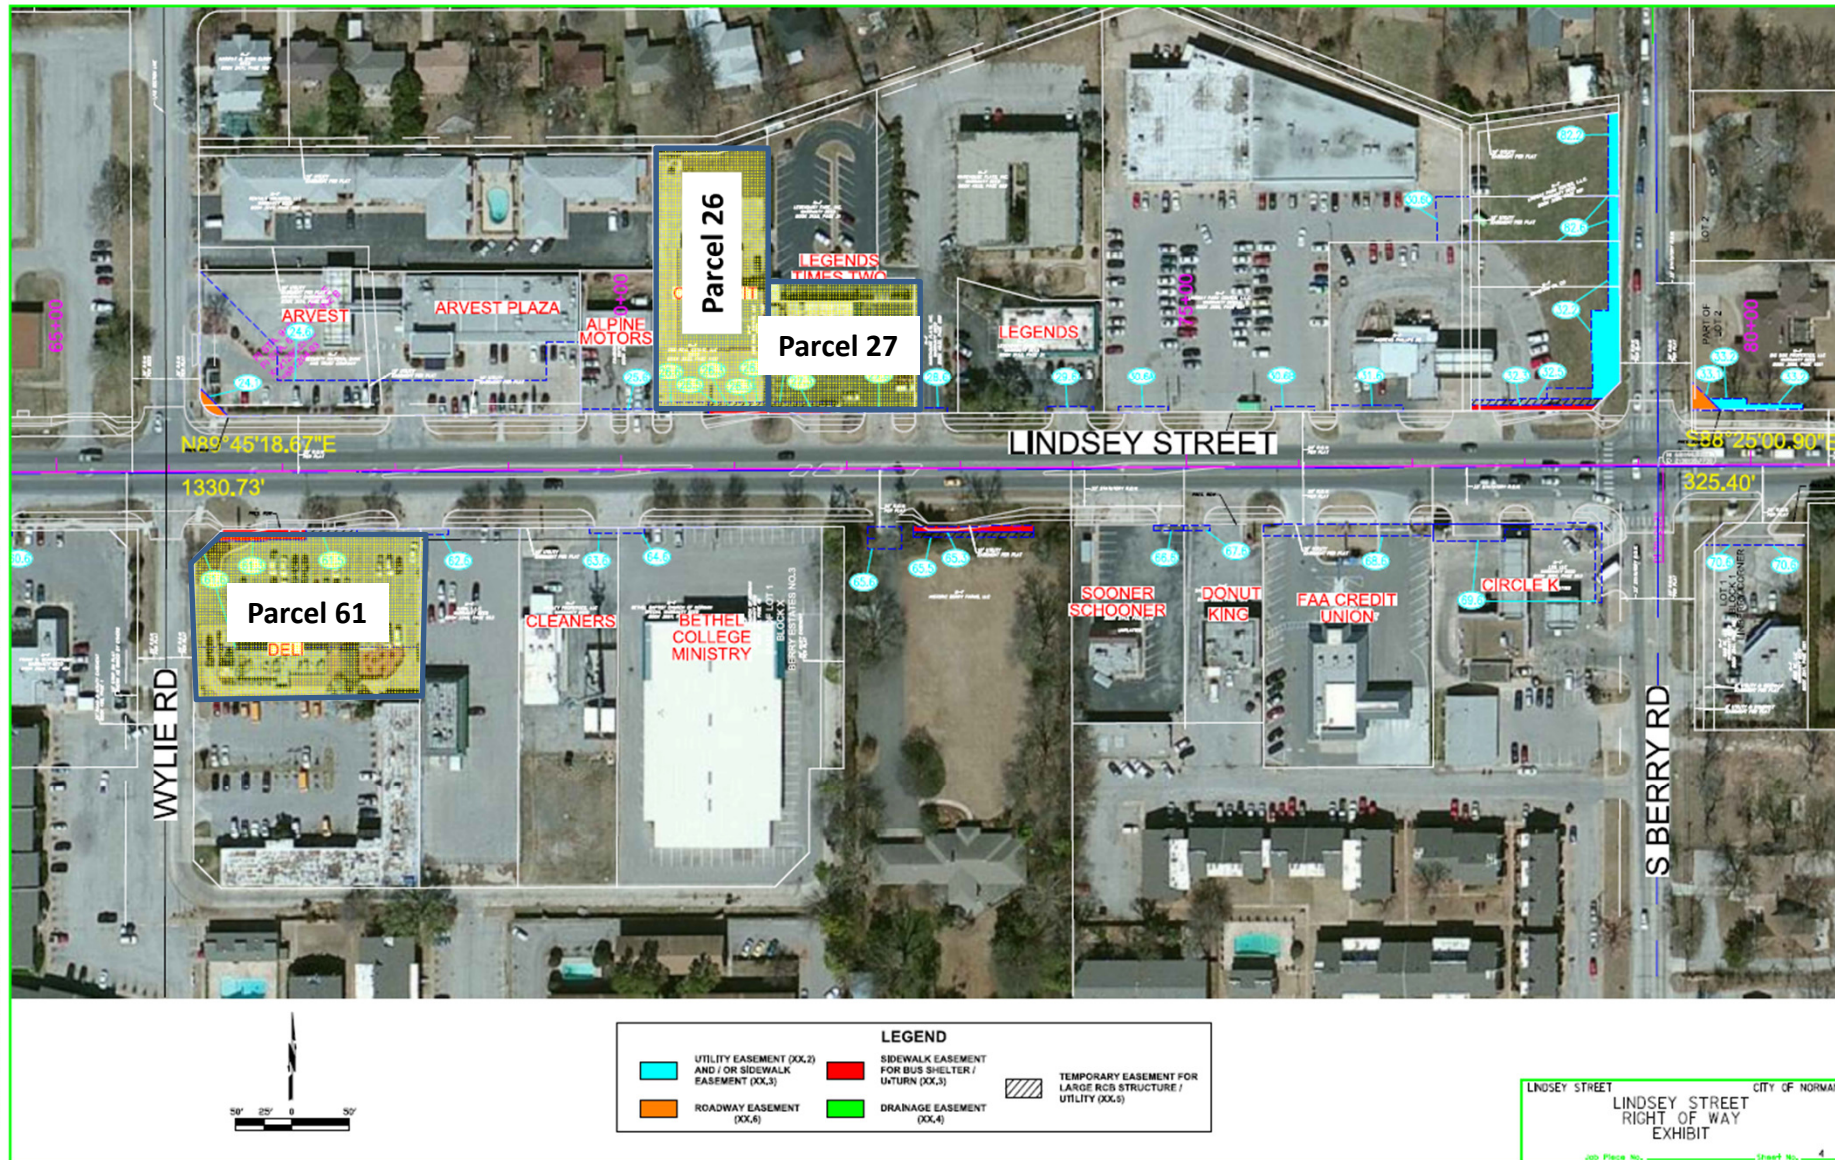

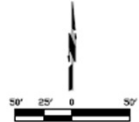

LEGEND					
	UTILITY EASEMENT (XX,2) AND / OR SIDEWALK EASEMENT (XX,3)		SIDEWALK EASEMENT FOR BUS SHELTER / U-TURN (XX,3)		TEMPORARY EASEMENT FOR LARGE RCB STRUCTURE / UTILITY (XX,5)
	ROADWAY EASEMENT (XX,6)		DRAINAGE EASEMENT (XX,4)		

LINDSEY STREET CITY OF NORMAN
LINDSEY STREET
RIGHT OF WAY
EXHIBIT
JOB Plan No. _____ Sheet No. 5