
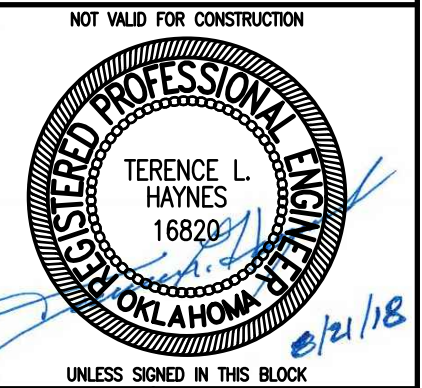
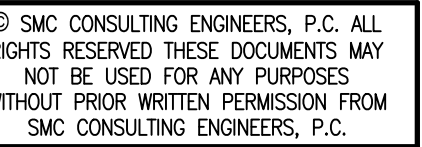


A PLANNED UNIT DEVELOPMENT
A PART OF THE S.W. OF SECTION 11, T9N, R3W, I.M.
NORMAN, CLEVELAND COUNTY, OKLAHOMA

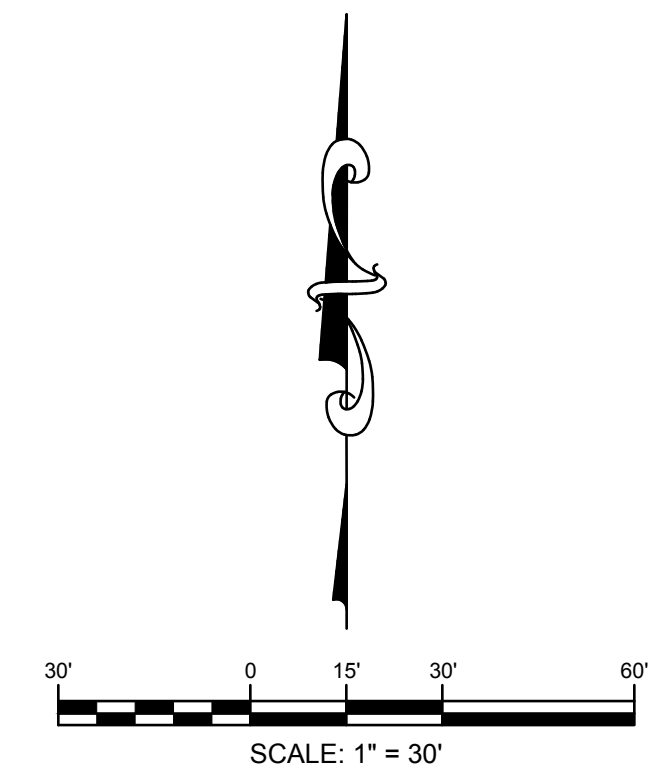

CARROLL FARM ADDITION SECTION 3

**36TH AVE N.W. & TECUMSEH ROAD
NORMAN, OKLAHOMA**

SMC
SMC Consulting Engineers, P.C.
 815 West Main - Oklahoma City, OK 73106
 PH: 405-232-7715 Fax: 405-232-7859
 Website: www.smcokc.com

OKLAHOMA CERTIFICATE OF AUTHORIZATION NO. CA 464 EXP 06/30/2019

PROJECT NO.: 5077.03
DATE: 07/13/18
SCALE: 1"=30'
DRAWN BY: JA
ENGINEER: TERENCE L. HAYNE
P.E. NUMBER: 16820

FINAL SITE DEVELOPMENT PLAN

ET NO.
3