
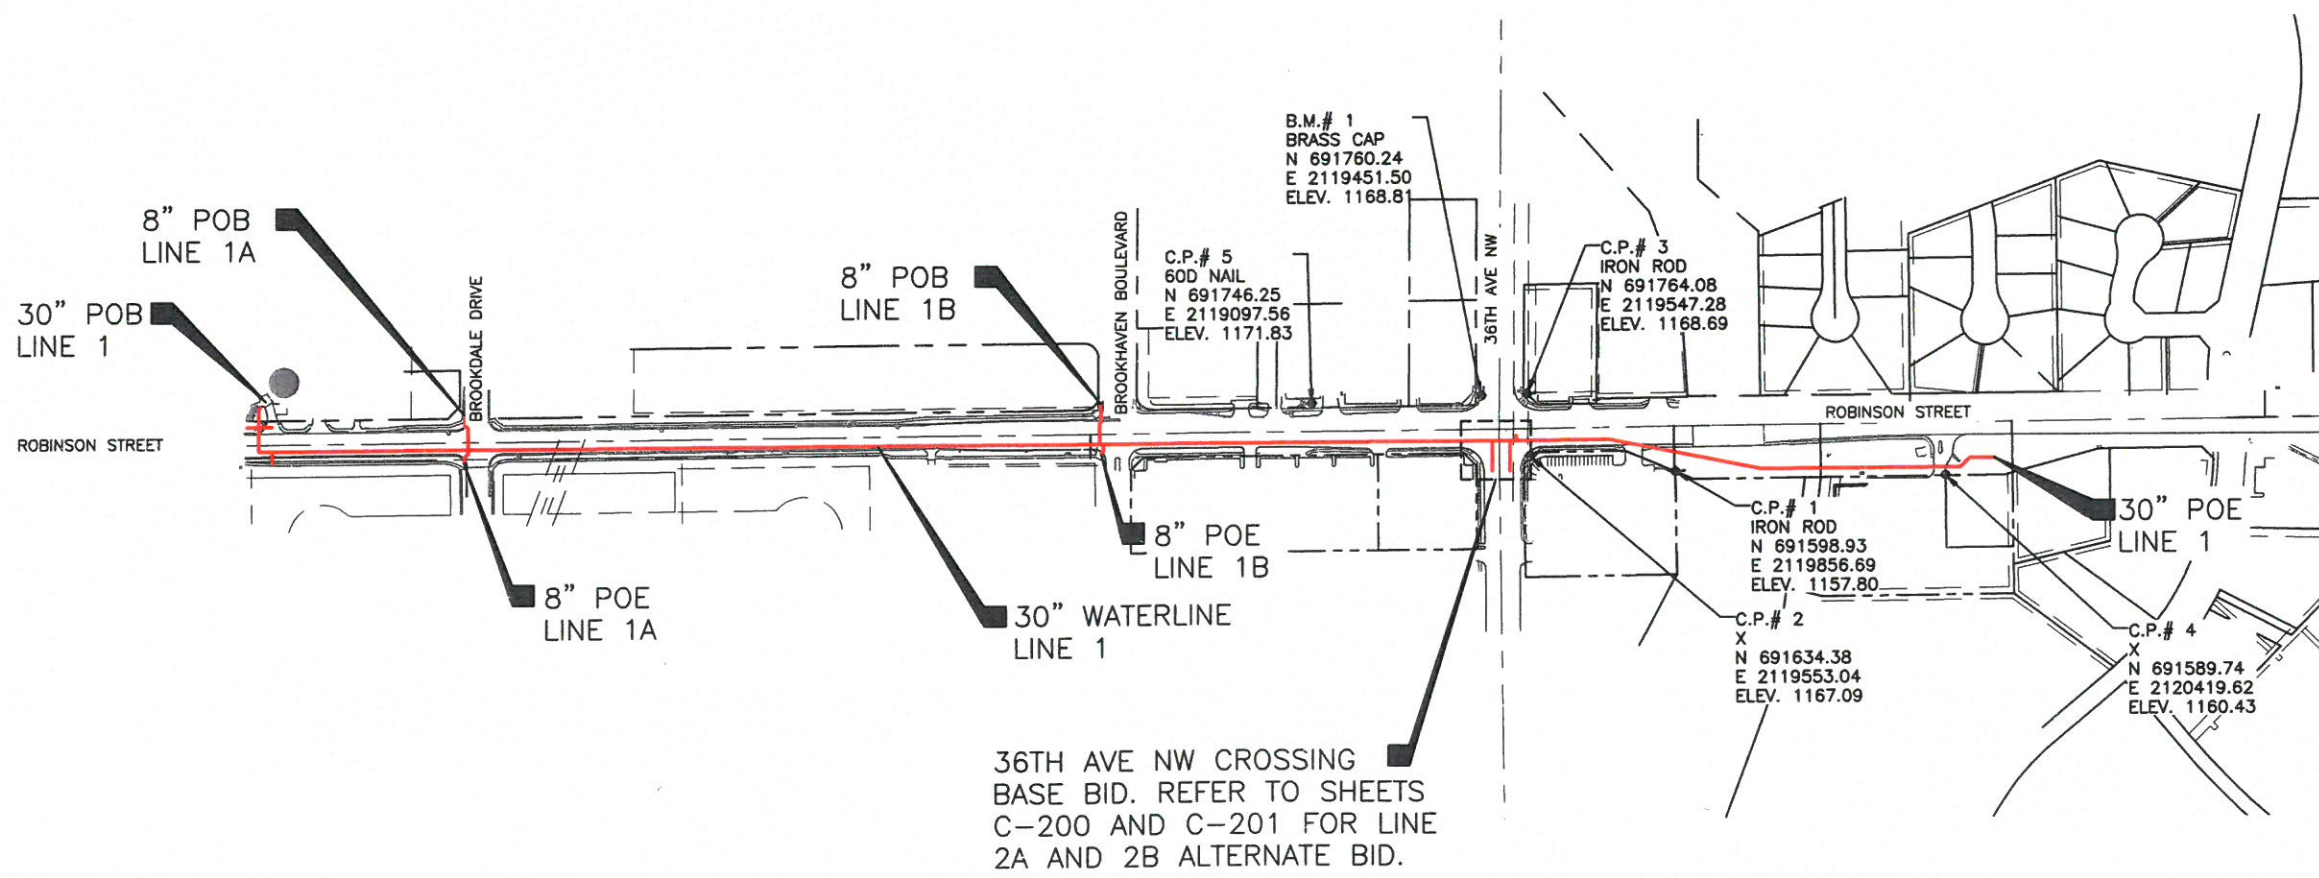


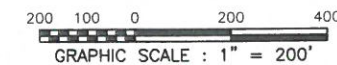

STATE OF OKLAHOMA
DEPARTMENT OF ENVIRONMENTAL QUALITY
APPROVED
DEC 02 2019
Rocky W. Chen, P.E.
Water Quality Division
D. Adam Divine
Construction Permitting Section

NO.	DATE	REVISION	BY

City of Norman
Building an Inclusive Community

CITY OF NORMAN, OKLAHOMA
ROBINSON WATER LINE REPLACEMENT, PHASE II

GENERAL
PROJECT MAP AND CONTROL POINTS

THESE DOCUMENTS ARE FOR ODEQ REVIEW AND ARE NOT INTENDED FOR CONSTRUCTION OR BIDDING PURPOSES.

BAR IS ONE INCH ON ORIGINAL DRAWING.
ONE INCH

DESIGNED RGW
DRAWN FJC
CHECKED ADS
REVIEWED CRM

Seq. **5** of **31**
Dwg. No. **G-004**
1115-002-01

PRINTED: 11/29/2018 9:51 AM O:\Projects\1115\002-01\Acad\Phase II\Sheetfiles\G-004.dwg
SAVED: 11/28/2018 9:16 PM USER: Schmebeck, Andree