


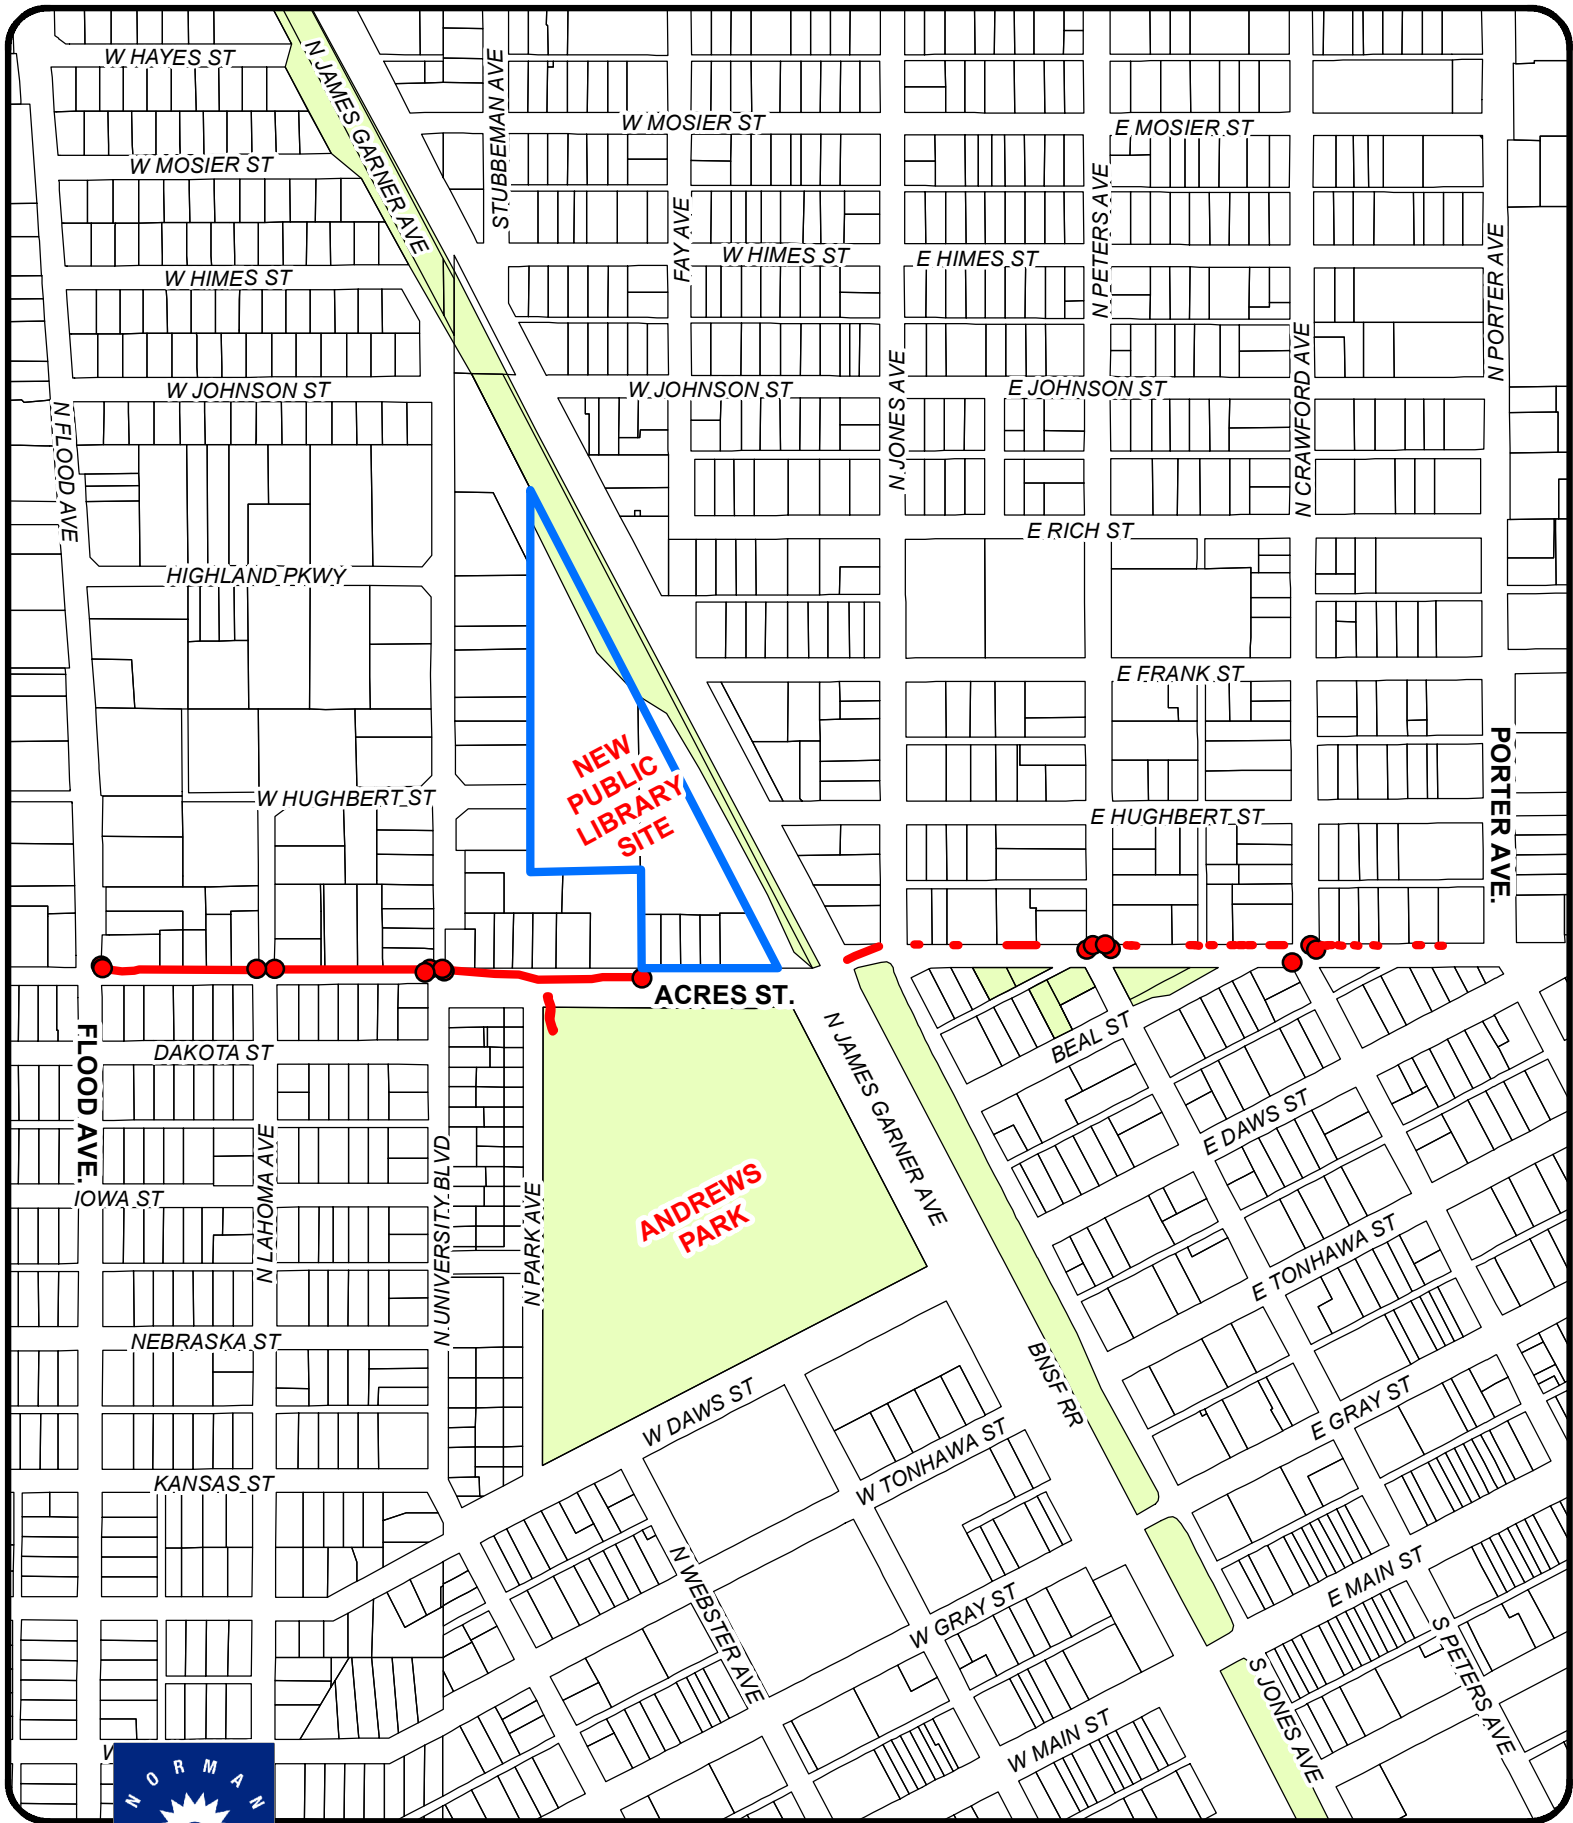

LOCATION PLAN ACRES STREET SIDEWALK PROJECT

0 250 500 1,000
Feet

