
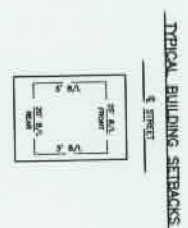
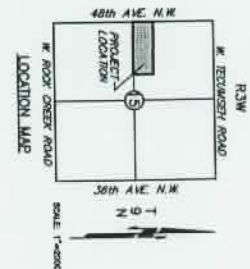


# FINAL PLAN

## FOUNTAIN VIEW ADDITION SECTION 2

A PART OF THE S. 1/2 OF THE N.W. 1/4, SECTION 15, T9N, R3W, I.M.  
NORMAN, CLEVELAND COUNTY, OKLAHOMA

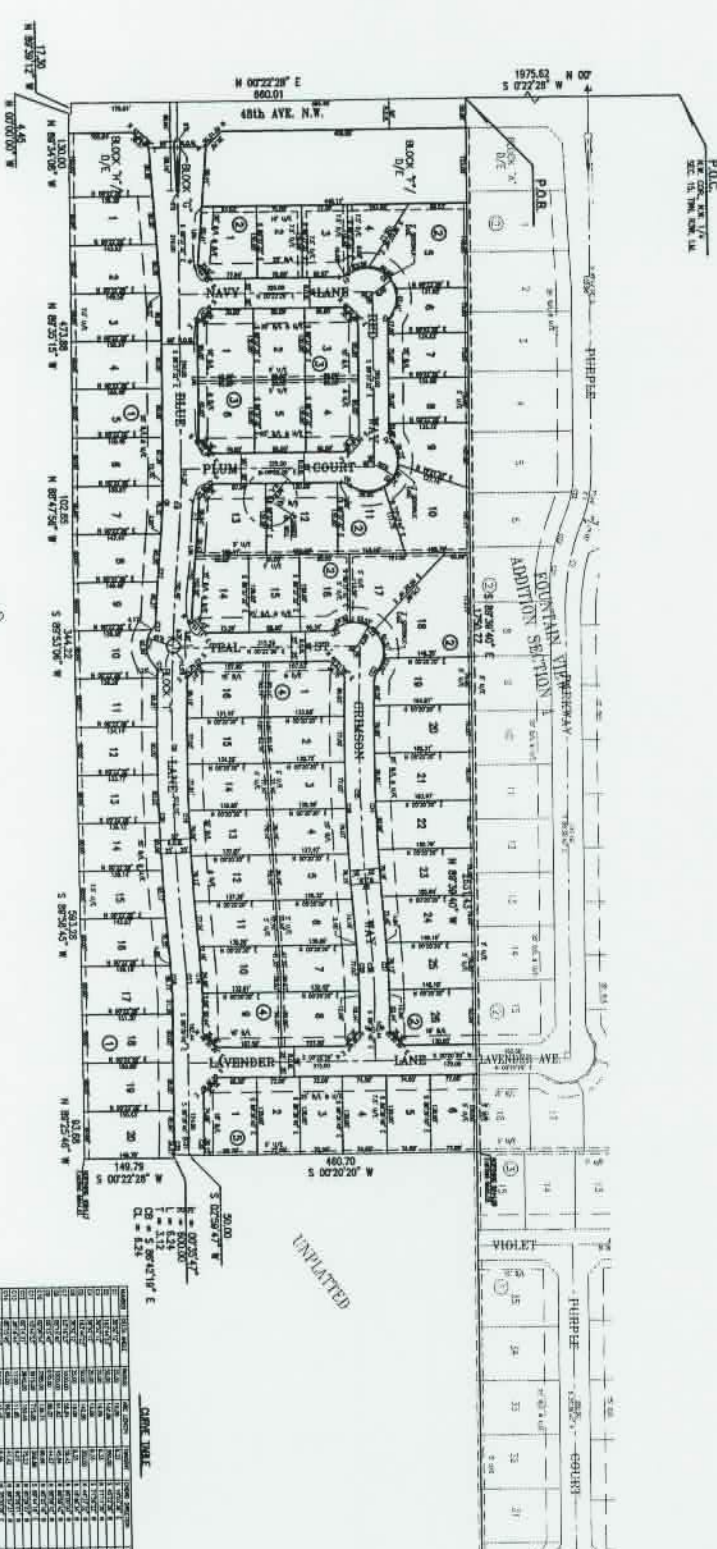

TOTAL LOTS = 74 RESIDENTIAL LOTS


NOTE THE UNIT OF MEASUREMENT SHOWN FOR ALL DIMENSIONS ON THE FINAL PLAN IS FEET


