


PRELIMINARY SITE DEVELOPMENT PLAN
FOOD & SHELTER ADDITION
 A PLANNED UNIT DEVELOPMENT
 A PART OF THE S.E. 1/4 OF SECTION 29, T9N, R2W, I.M.
 NORMAN, CLEVELAND COUNTY, OKLAHOMA

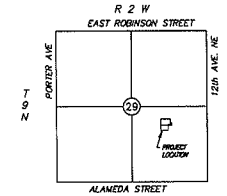

LOCATION MAP
 SCALE: 1" = 2000'

© SMC CONSULTING ENGINEERS, P.C. ALL RIGHTS RESERVED. THESE DOCUMENTS MAY NOT BE USED FOR ANY PURPOSES WITHOUT WRITTEN PERMISSION FROM SMC CONSULTING ENGINEERS, P.C.

OWNER/DEVELOPER


ANN MOORE, EXECUTIVE DIRECTOR
 1018 N. COWBOY
 NORMAN, OK 73069
 PH: (405) 778-1117

PREPARED BY

SMC CONSULTING ENGINEERS, P.C.
 215 N. MAIN ST.
 OKLAHOMA CITY, OKLAHOMA 73104
 (405) 427-1715

FOOD & SHELTER ADDITION
 A PLANNED UNIT DEVELOPMENT



REED AVE. & E. MAIN STREET
 NORMAN, OKLAHOMA

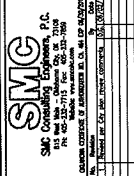

PROJECT NO. 1001.00
 DATE: 05/04/15
 SCALE: 1" = 30'
 DRAWN: BFG
 CHECKED: T.M. L. MOORE
 P.L. NUMBER: 13418

PRELIMINARY SITE DEVELOPMENT PLAN

SHEET NO. 1

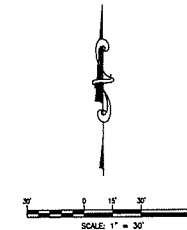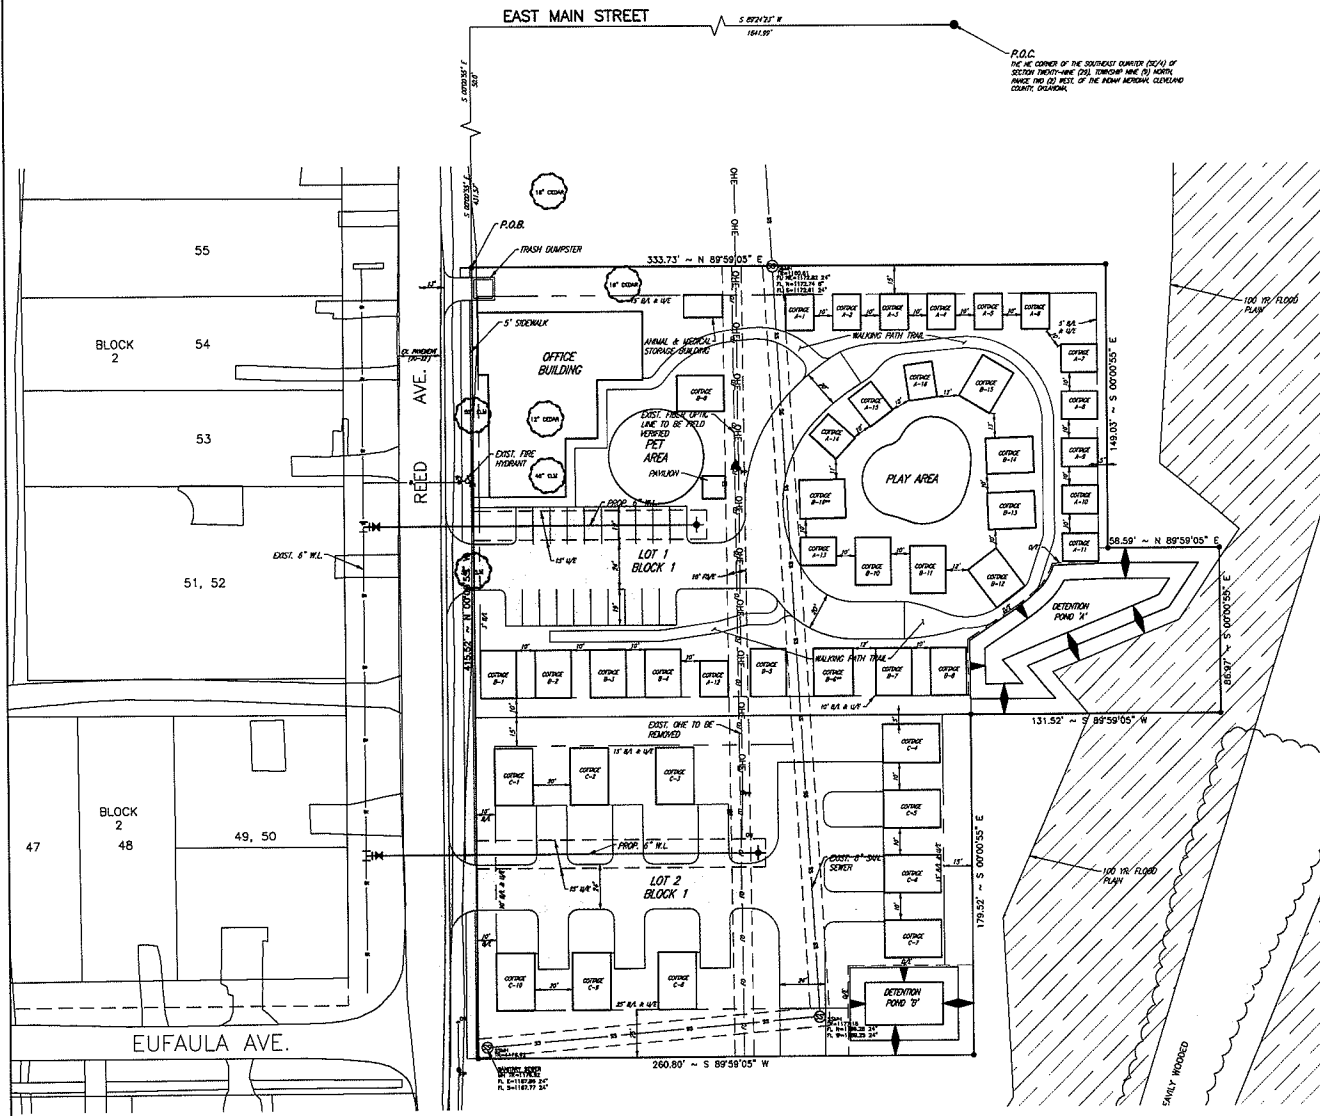

BUILDING TABLE			
TYPE	DESCRIPTION	SQUARE FEET	UNITS
COTTAGE A	ONE BED	275	16
COTTAGE B	TWO BED	468	16
COTTAGE C	FAMILY	500	10

*B-B & B-16 - THESE TWO COTTAGES ARE EACH 512 S.F.

NOTES:

1. THE INFORMATION WILL BE LOCATED AND INCORPORATED IN ACCORDANCE WITH THE ZONING MAPS AND THE CITY OF NORMAN ZONING AND SPECIFICATIONS.
2. ALL PROPOSED DIMENSIONS SHALL BE 4" UNLESS OTHERWISE NOTED.
3. EXISTING ZONING AND ZONING PROPOSED ZONING IS P.L.D.

LEGEND: 1" = 30' SCALE: 1" = 30' SCALE: 1" = 30'