

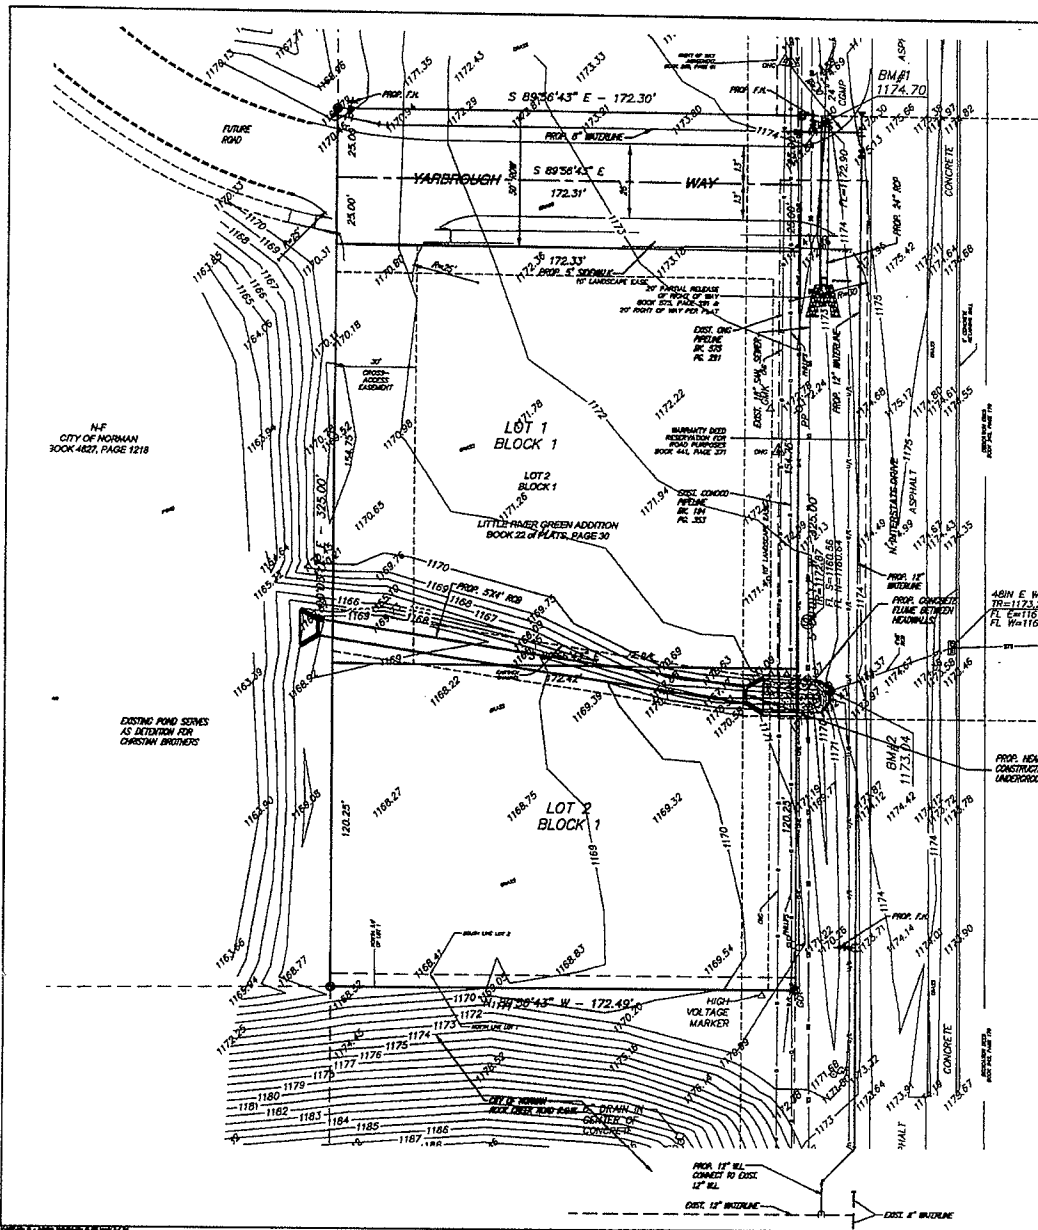


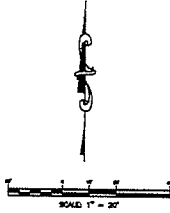

PRELIMINARY PLAT **CHRISTIAN BROTHERS AUTOMOTIVE**

BEING A REPLAT OF LITTLE RIVER GREEN ADDITION AND A
 PART OF THE S.W. 1/4, SECTION 14, T9N, R3W, I.M.
 NORMAN, CLEVELAND COUNTY, OKLAHOMA

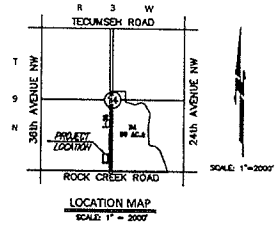

LEGAL DESCRIPTION:

- NOTES:**









CHRISTIAN BROTHERS AUTOMOTIVE

INTERSTATE DRIVE & ROCK CREEK ROAD
NORMAN, OKLAHOMA






