


NOTES:

1. 3 1/4" base standard in living area. 2 1/4" base standard in garages and secondary closets.
2. Decorative ledges to have apron around ledge (typical).
3. Window sills to have top edge rounded over & 3' apron underneath (typical).
4. Stairs to have 12" skirt material, and railings to be installed over 1x8 material w/ rounded top edge.
5. Trim carpenter to make clean transition at edge of interior brick veneer (confirm w/ builder).
6. Frames for exterior doors must be drilled for alarm contact.
7. Water line from meter to have Rapid Shutoff Valve (RSV-1 or sim.) to feed NFPA 13d fire suppression system. Final design per city-approved permit plans, by others.

Area Calc	LIVING AREA		OUTDOOR LIVING		COMMON
	FRAME	VENEER	COVERED	UNCOV.	
1st Floor	959 SF	996 SF	24 SF	SF	SF
2nd Floor	959 SF	996 SF	SF	SF	SF
3rd Floor (63%)	600 SF	607 SF	SF	SF	SF
TOTAL (PER UNIT)	2518 SF	2605 SF	24 SF	SF	SF

Veneer Under Roof (Per Unit) 2,629 SF

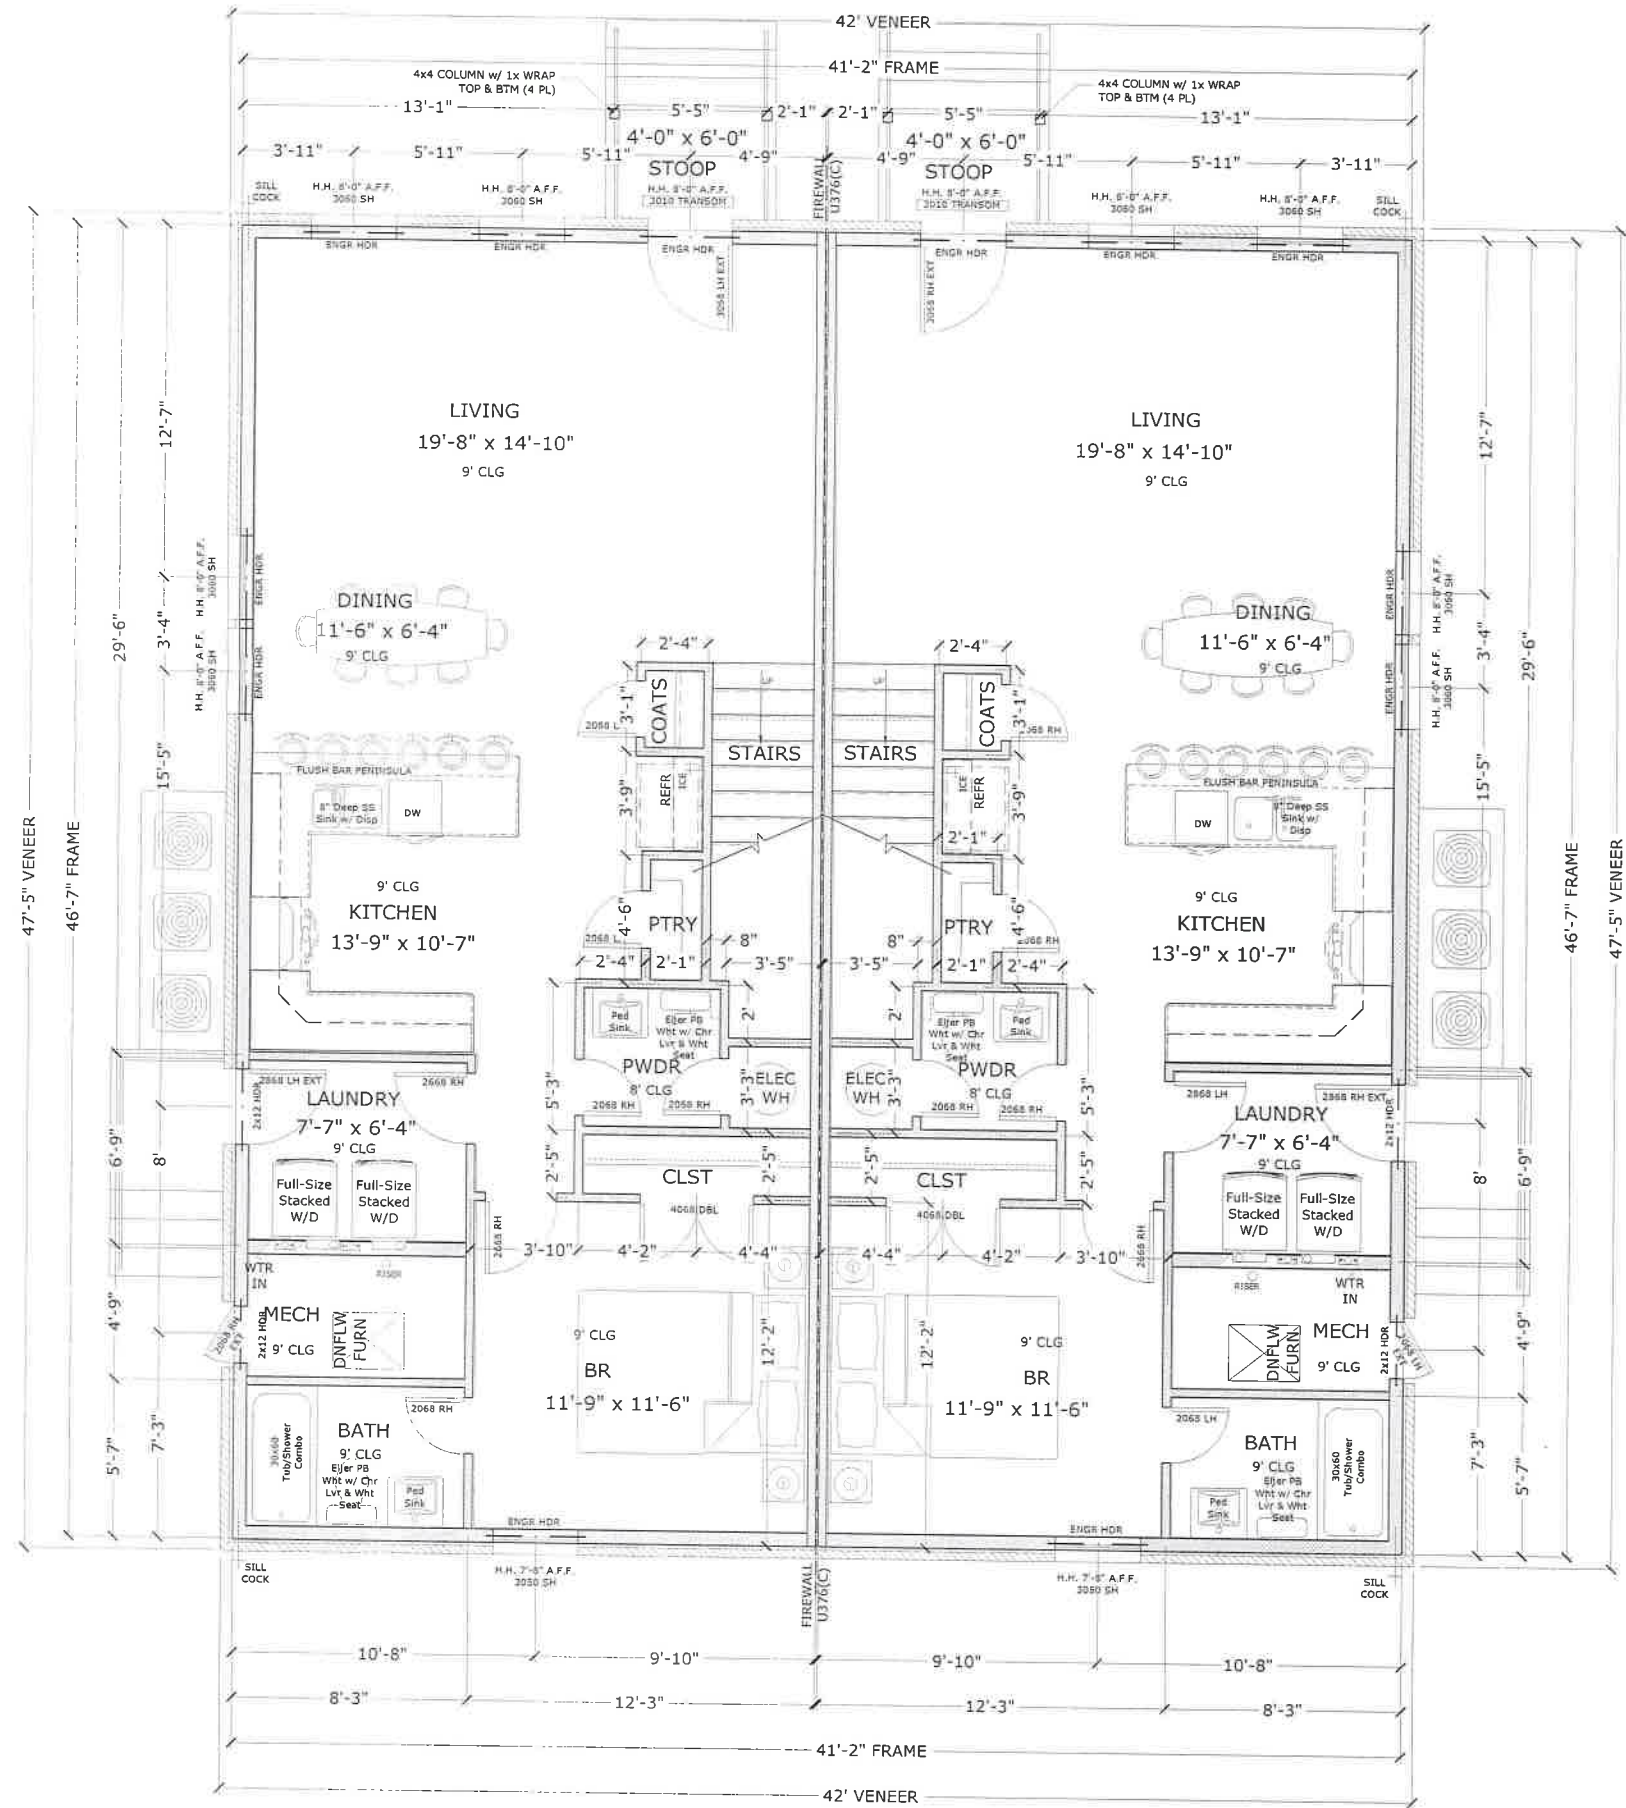

1st Floor
Scale: 1/4" = 1'

Don Blummann
5536 NW 11th St
Oklahoma City, OK 73162
(405) 361-3063 MOB.
(800) 594-0967 FAX

Steve Dupree
223 McCullough
Norman, OK

1st Story Plan
02100000
As Shown

A1

1. 3 1/4" base standard in living area. 2 1/4" base standard in garages and secondary closets.

3. Window sills to have top edge rounded over & 3' apron underneath (typical).

4. Stairs to have 12" skirt material, and railings to be installed over 1x8 material w/ rounded top edge.

5. Trim carpenter to make clean transition at edge of interior brick veneer (confirm w/ builder).

6. Frames for exterior doors must be drilled for alarm contact.



Scale: $1/4" = 1'$



1. 3 1/4" base standard in living area. 2 1/4" base standard in garages and secondary closets.

3. Window sills to have top edge rounded over & 3' apron underneath (typical).

4. Stairs to have 12" skirt material, and railings to be installed over 1x8 material w/ rounded top edge.

5. Trim carpenter to make clean transition at edge of interior brick veneer (confirm w/ builder).

6. Frames for exterior doors must be drilled for alarm contact.

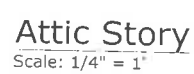

 As Shown