


INDUSTRIAL	1 LOT
INDUSTRIAL	5.76 ACRES
OVERALL SITE AREA	5.76 ACRES

VICTORY FAMILY CHURCH
AMY BOOTH
4343 N. FLOOD AVE.
NORMAN, OK 73069
PH: 405.701.0976


LOT 1, BLOCK 2	1-1 CHURCH
----------------	---------------

A PART OF THE NE/4 OF SEC.11, T 9 N, R 3 W, I.M.
CITY OF NORMAN, CLEVELAND COUNTY, OKLAHOMA

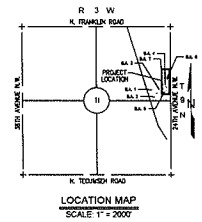

2) ANY WATER QUALITY PROTECTION ZONE SHOWN HEREON IS SUBJECT TO PROTECTIVE COVENANTS THAT MAY BE FOUND IN THE LAND RECORDS AND THAT RESTRICT DISTURBANCE AND USE OF THESE AREAS.

Sold tract contains 250,809 Square Feet or 5.758 Acres, more or less.

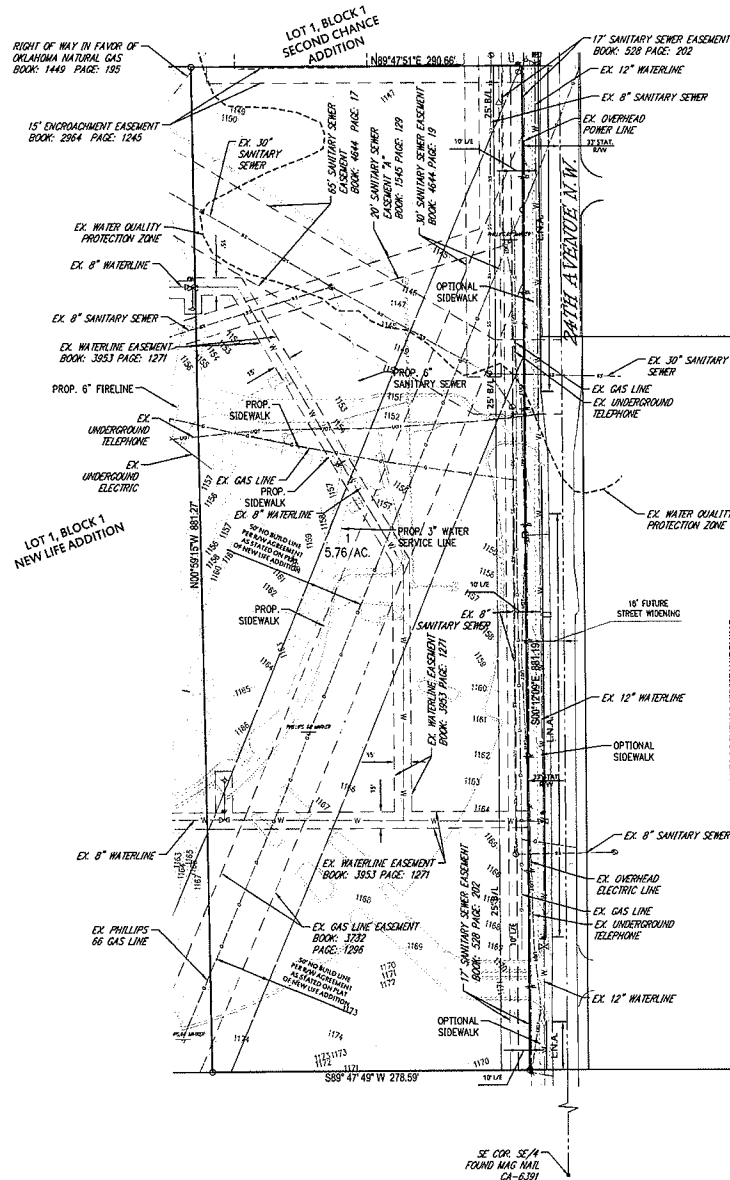

SCALE: 1" = 50'

GRAPHIC SCALE IN FEET

A horizontal black bar with white markings at 0 and 50 feet. The text "GRAPHIC SCALE IN FEET" is printed above the bar.

LEGEND

BUILDING LIMIT LINE
DRAINAGE EASEMENT
EXISTING
LIMITS OF NO ACCESS
RIGHT-OF-WAY
UTILITY EASEMENT
LANDSCAPE EASEMENT

SHEET NO.: 1 of 1
DATE: 1/26/18
PROJECT NO.: 15610300