
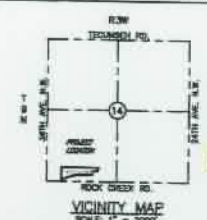


FINAL SITE DEVELOPMENT PLAN
LEGACY BUSINESS PARK SECTION 1
 A PLANNED UNIT DEVELOPMENT
 A PART OF THE S.W. 1/4, SECTION 14, T9N, R3W, I.M.
NORMAN, CLEVELAND COUNTY, OKLAHOMA

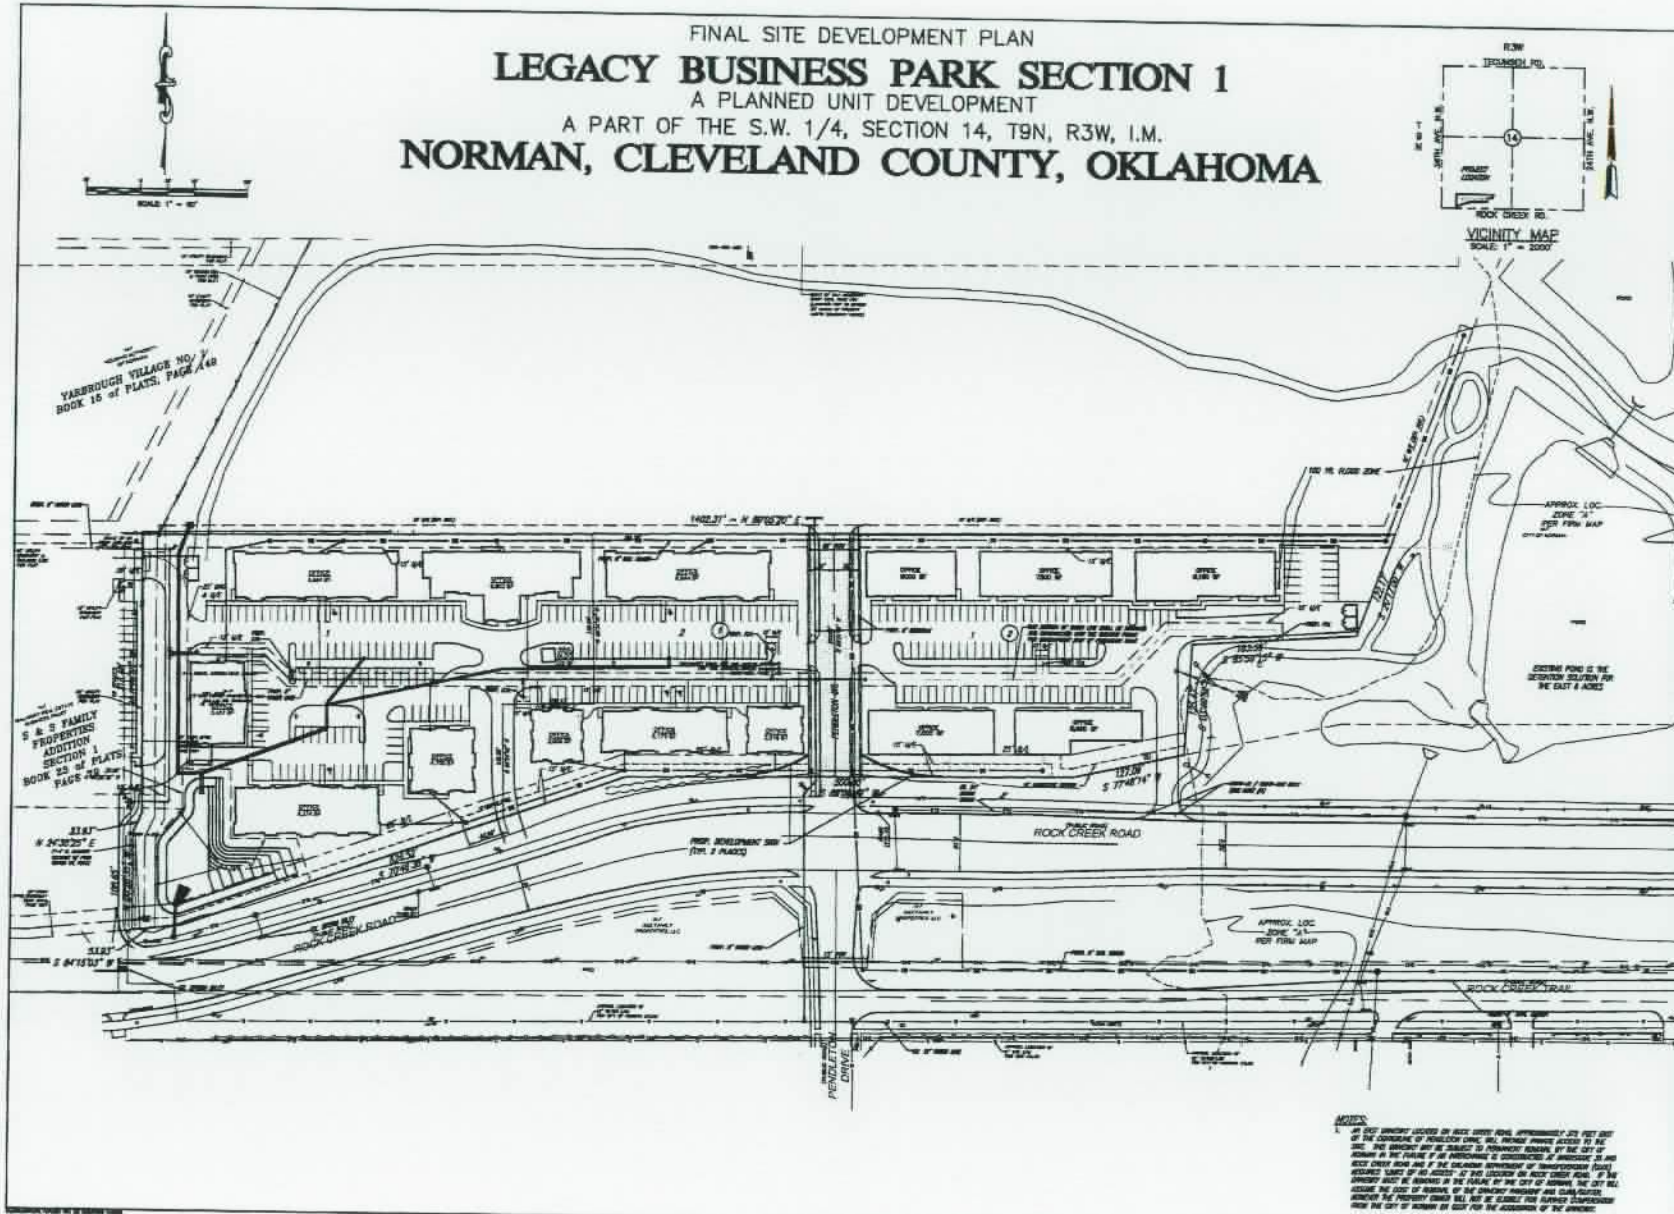

ENGINEER
 SMC CONSULTING ENGINEERS, P.C.
 1015 E. MAIN ST.
 OKLAHOMA CITY, OKLAHOMA 73102
 PHONE (405) 425-1713

DRAWN
 1700 W. OKLAHOMA AVE.
 NORMAN, OKLAHOMA 73061
 PHONE (405) 251-0200

LEGACY BUSINESS PARK SECTION 1
 A PLANNED UNIT DEVELOPMENT

35424 AVE. N.W. & ROCK CREEK RD.
 NORMAN, OKLAHOMA

SMC
 SMC CONSULTING ENGINEERS, P.C.
 1015 E. MAIN ST.
 OKLAHOMA CITY, OKLAHOMA 73102
 PHONE (405) 425-1713

Project Name
 LEGACY BUSINESS PARK SECTION 1

Project No.
 1

Scale
 1" = 100'

Sheet No.
 1

NOTES:
