

441.14
N 08°00'00" W




T #1
IP AT THE INTERSECTION OF
TREET AND SANDPIPER LANE.
1181.74

CURVE TAI

NUMBER	DELTA ANGLE	CHORD DIRECTION	TANGENT
C1	01°48'36"	S 88°05'32" W	13.88
C2	10°24'48"	N 86°38'32" W	78.73
C3	08°35'32"	N 85°42'04" W	62.02
C4	90°00'46"	S 44°58'37" W	75.02

2619.43
58944.427

FACE
1 2

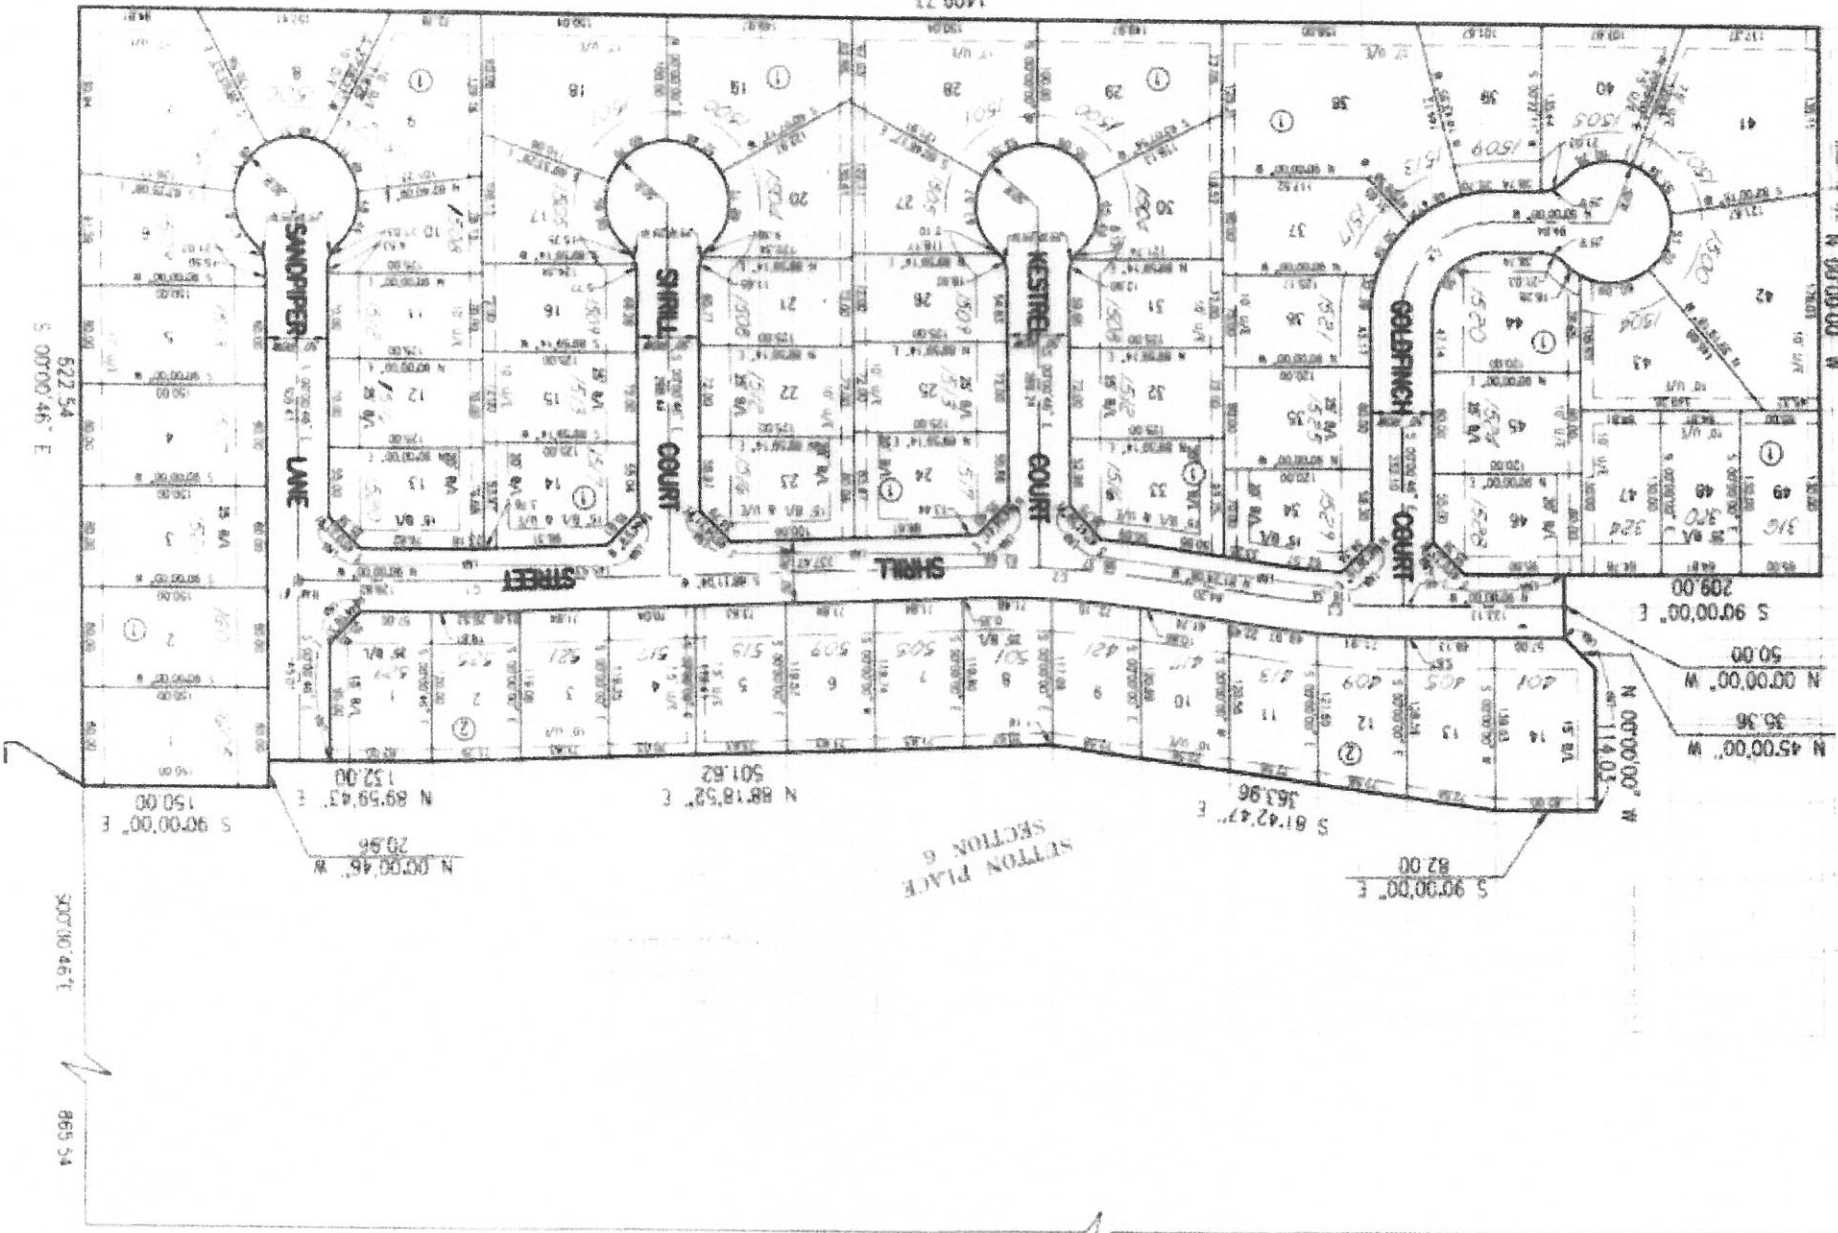

SETTON PLACE
SECTION 6

5 00'00" 46" E
622.54

300'00" 46" E

855.54

441.14

441.14
N 00°00'00" W

N 45°00'00" W 36.36
N 00°00'00" W 50.00
S 90°00'00" E 209.00

S 90°00'00" E 82.00
S 81°42'27" E 363.96

N 00°00'45" W 20.98
N 89°58'43" E 152.00
N 88°18'52" E 501.82