
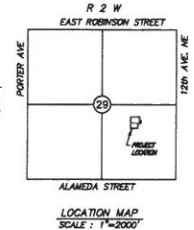


PRELIMINARY PLAT
FOOD & SHELTER ADDITION
 A PLANNED UNIT DEVELOPMENT
 A PART OF THE S.E. 1/4 OF SECTION 29, T9N, R2W, I.M.
 NORMAN, CLEVELAND COUNTY, OKLAHOMA

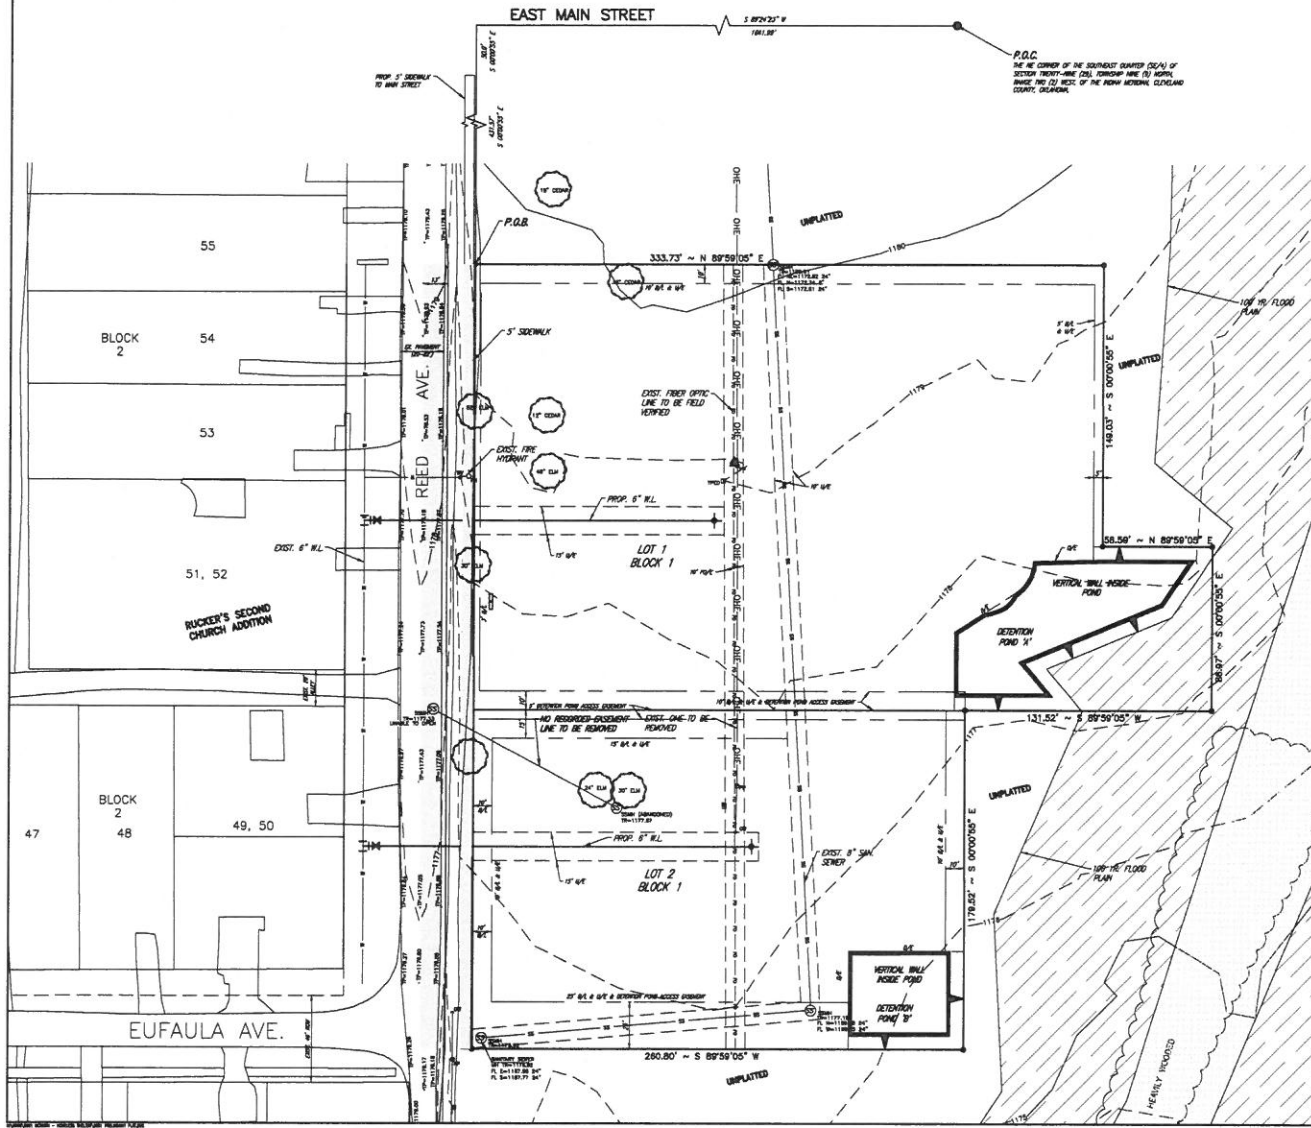

LEGAL DESCRIPTION






SAID TRACT CONTAINS 130,875 SQUARE FEET OR 3.00 ACRES, MORE OR LESS.



NOTES:

1. THE PROPERTY SHOWN ON THIS PLAT IS SHOWN AS ACCORDING TO THE FINAL PLANS AND THE CITY OF NORMAN ZONING AND SPECIFICATIONS.
2. ALL PROPOSED IMPROVEMENTS SHALL BE AT 1' UNLESS OTHERWISE NOTED.
3. EXISTING ZONING, NO ZONING, PROPOSED ZONING IS SHOWN.

C. SMC CONSULTING ENGINEERS, P.C. ALL RIGHTS RESERVED. THIS DOCUMENT IS NOT BE USED FOR ANY PURPOSES WITHOUT PRIOR WRITTEN PERMISSION FROM C. SMC CONSULTING ENGINEERS, P.C.

OWNER/DEVELOPER
 APRIL PEOPLE DESIGN ARCHITECT
 1001 N. COMMERCIAL
 SUITE 100
 NORMAN, OKLAHOMA 73061
 TEL: (405) 441-4311

PREPARED BY
 C. SMC CONSULTING ENGINEERS, P.C.
 2101 N. MAIN ST.
 OKLAHOMA CITY, OKLAHOMA 73106
 (405) 524-7715



FOOD & SHELTER ADDITION
 A PLANNED UNIT DEVELOPMENT
 REED AVE. & E. MAIN STREET
 NORMAN, OKLAHOMA

SMC
 C. SMC CONSULTING ENGINEERS, P.C.
 2101 N. MAIN ST.
 OKLAHOMA CITY, OKLAHOMA 73106
 (405) 524-7715
 FAX: (405) 524-7716
 E-MAIL: CSMC@CSMCENGINEERS.COM
 WWW.CSMCENGINEERS.COM

PROJECT NO. 2015-03
 SHEET NO. 1 OF 1
 SCALE: 1" = 30'
 ENGINEER: L. MULES
 P.E. NUMBER 14118

PRELIMINARY PLAT
 SHEET NO. 1