


CAMBRIDGE ADDITION SECTION V

BEING A PART OF THE SE/4, SEC. 28, T9N - R3W, I.M.,
NORMAN, CLEVELAND COUNTY, OKLAHOMA

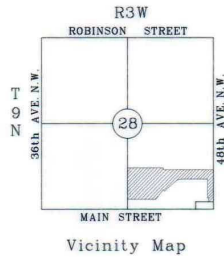


LEGAL DESCRIPTION

A part of the SE/4 of Section 28, T9N-R3W, I.M., Norman, Oklahoma, more particularly described as follows:

Commencing at the SE corner of said SE 1/4, thence S 00° 14' 37" W a distance of 330.00 feet to the point or place of beginning.

Thence N 00° 14' 37" W a distance of 964.96 feet;
Thence S 89° 45' 23" W a distance of 1419.40 feet;
Thence S 62° 57' 55" W a distance of 81.69 feet;
Thence along a curve to the left a distance of 379.79 feet;
Said curve has a DELTA - 34° 32' 25", RADIUS - 630.00 feet,
CHORD - 374.07 feet, and a Chord Bearing of S45° 41' 43" W;
Thence S 28° 25' 31" W a distance of 138.17 feet;
Thence along a curve to the right a distance of 497.50 feet;
Said curve has a DELTA - 44° 16' 06", RADIUS - 643.91 feet,
CHORD - 485.22 feet, and a Chord Bearing of N22° 19' 22" W;
Thence S 89° 45' 23" W a distance of 658.76 feet;
Thence S 00° 11' 31" E a distance of 969.13 feet;
Thence S 87° 08' 52" E a distance of 888.79 feet;
Thence N 25° 48' 57" E a distance of 370.12 feet;
Thence S 61° 40' 58" E a distance of 45.14 feet;
Thence N 29° 42' 39" E a distance of 284.19 feet;
Thence N 53° 57' 29" E a distance of 100.44 feet;
Thence N 79° 08' 05" E a distance of 95.14 feet;
Thence N 89° 45' 23" E a distance of 990.00 feet;
Thence S 00° 14' 37" E a distance of 470.00 feet;
Thence N 89° 45' 23" E a distance of 10.00 feet;
Thence S 00° 14' 37" E a distance of 124.31 feet;
Thence N 89° 55' 28" E a distance of 235.00 feet to the point or place of beginning.

Said tract contains 38.373 acres more or less.

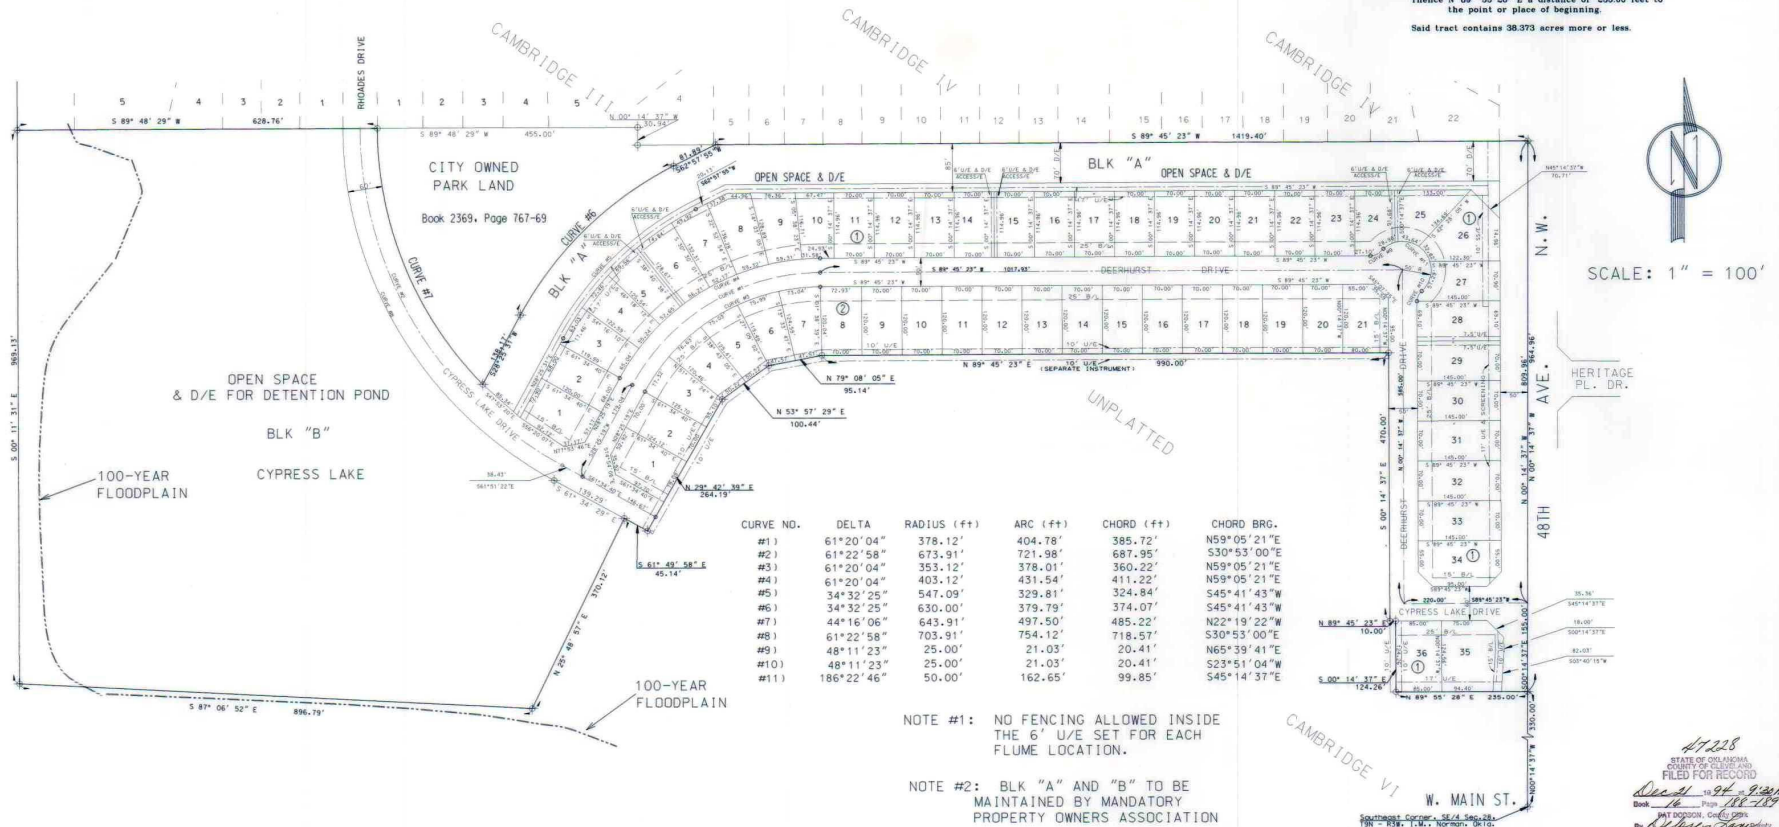

SCALE: 1" = 100'