



ALAN PLUMMER
ASSOCIATES, INC.
ENVIRONMENTAL
ENGINEERS AND SCIENTISTS
414 NW 4TH STREET SUITE 150
OKLAHOMA CITY, OKLAHOMA 73102
PHONE: 405-440-2725
OKLAHOMA FIRM 1097

NO.	DATE	REVISION	BY

City of Norman
Building an Inclusive Community

CITY OF NORMAN, OKLAHOMA
ROBINSON WATER LINE REPLACEMENT

GENERAL
PROJECT MAP AND CONTROL POINTS

THESE DOCUMENTS ARE
FOR INTERIM REVIEW
AND ARE NOT INTENDED
FOR CONSTRUCTION,
BIDDING, OR PERMIT
PURPOSES.
ALAN SWARTZ
OKLAHOMA P.E. NO. 26764
DATE: 12/3/2015


BAR IS ONE INCH ON
ORIGINAL DRAWING.
ONE INCH

DESIGNED	ADS
DRAWN	FJC
CHECKED	RRS
REVIEWED	CRM

Seq. of

Dwg. No. **G-004**

1115-002-01

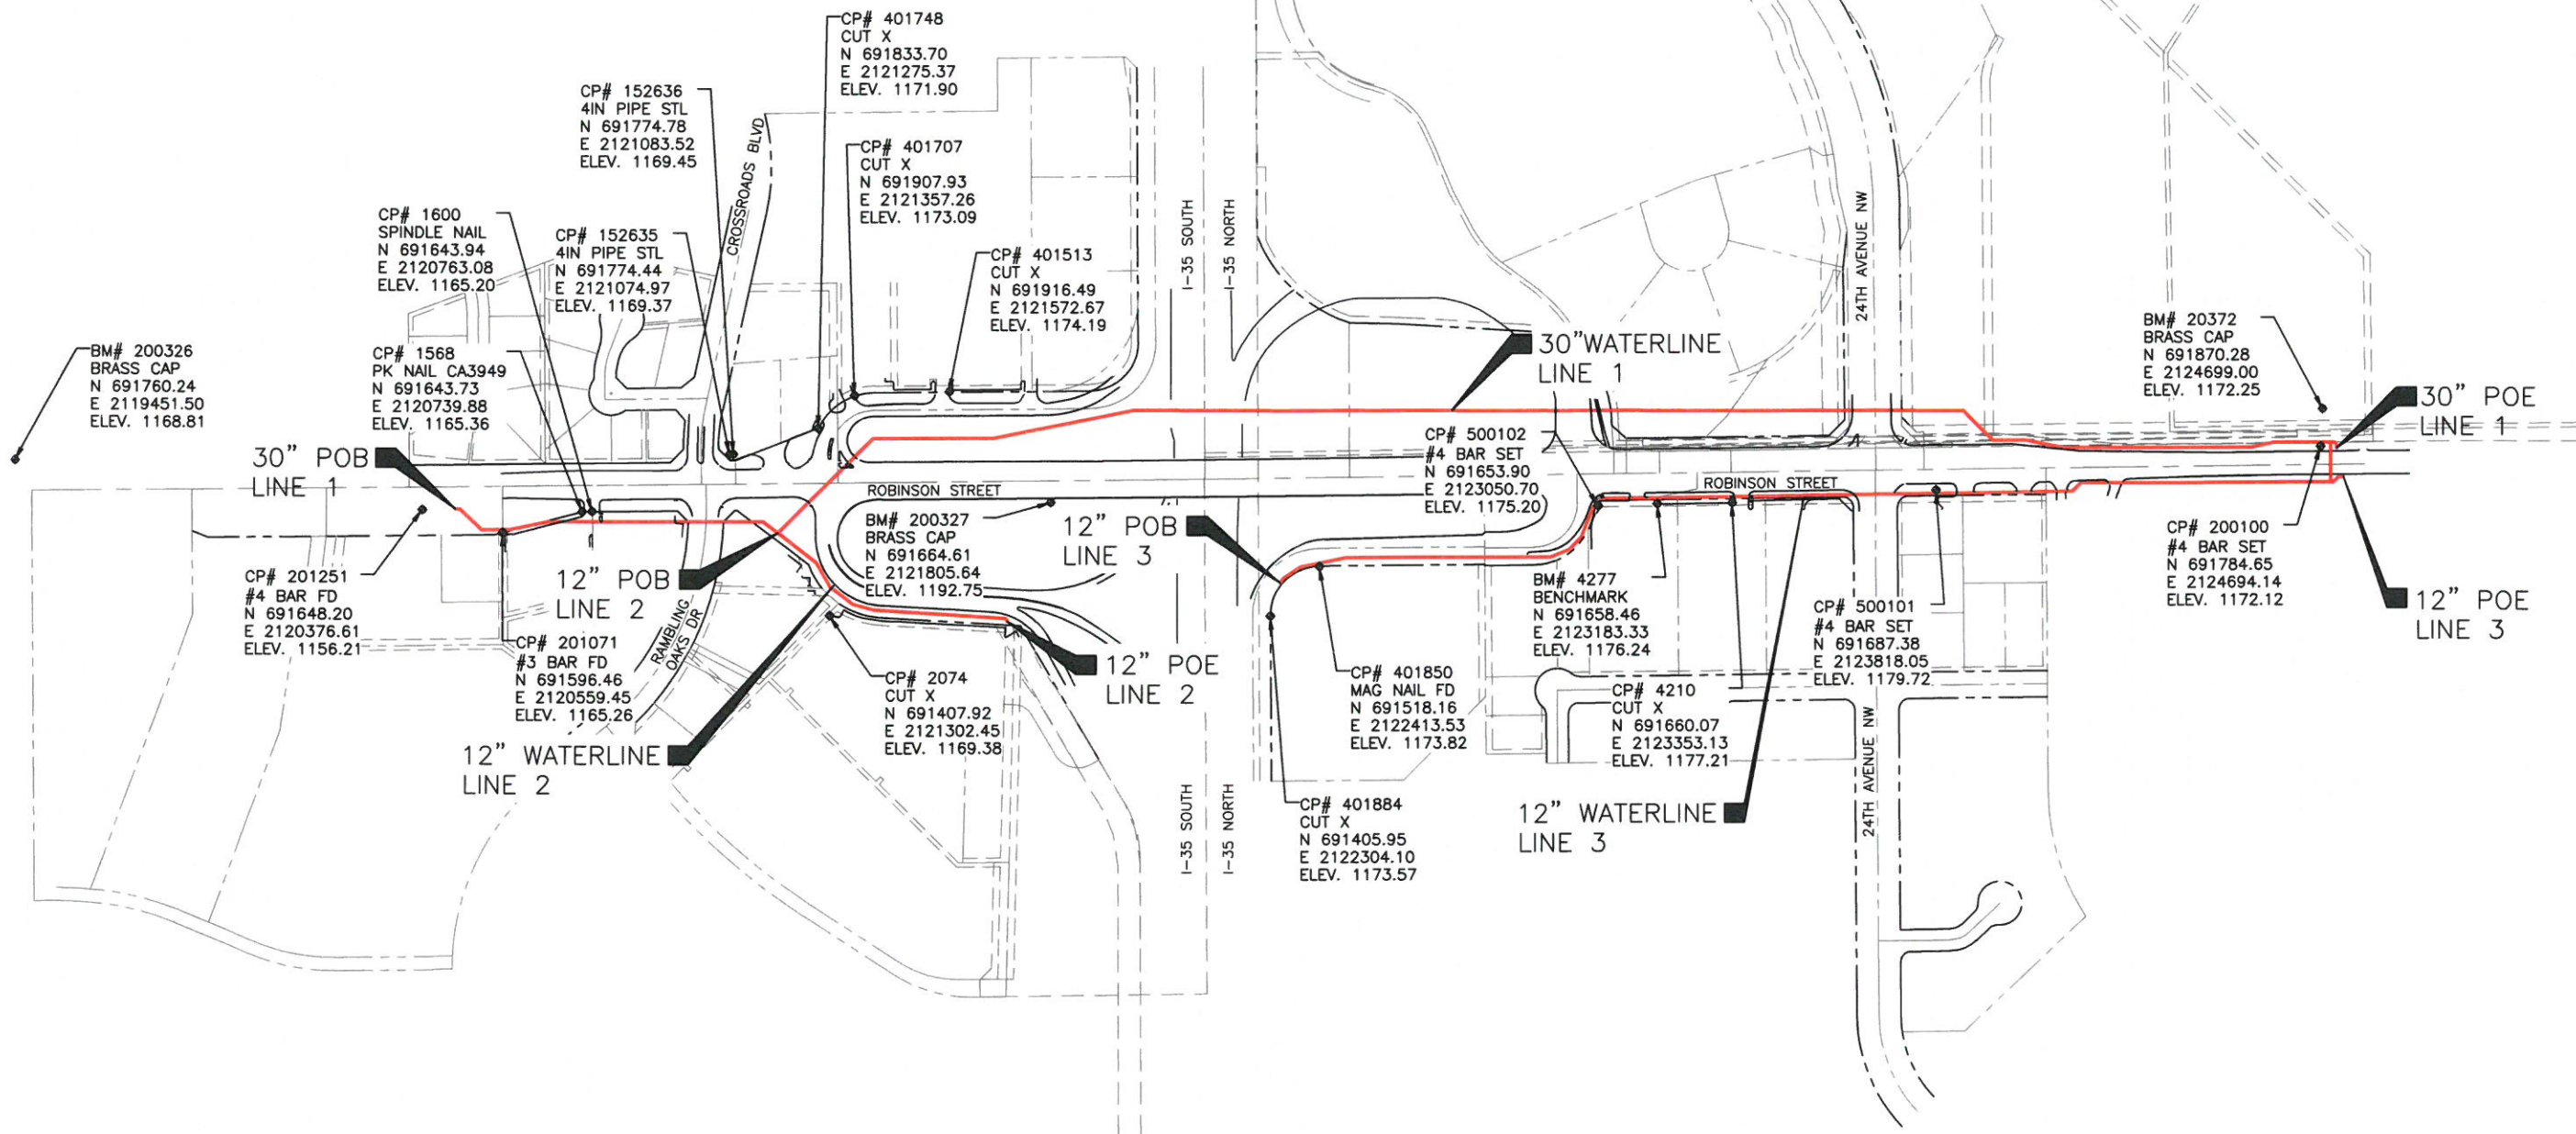

PRINTED: 12/3/2015 9:26 AM \\okc-fs-01c\ppl\share\Projects\1115\002-01\Acad\SheetFiles\G-004 PROJECT MAP AND CONTROL POINTS.dwg SAVD: 6/3/2015 8:40 AM USER: Cove Forrest