
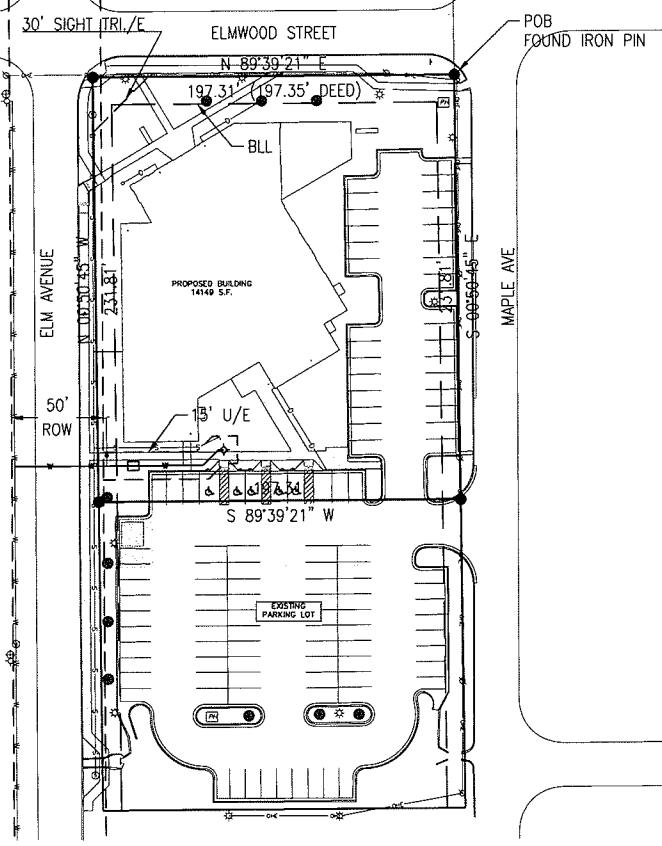
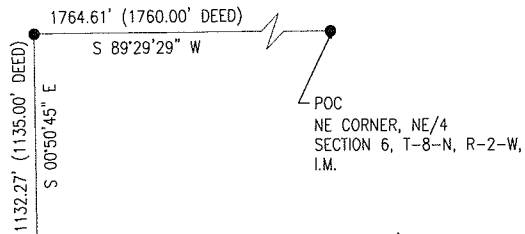


SHORT FORM PLAT-SFP-1718-4
BAPTIST COLLEGIATE MINISTRIES
 A PART OF THE NE/4, SECTION 6, T8N, R2W, I.M. NORMAN,
 CLEVELAND COUNTY, OKLAHOMA

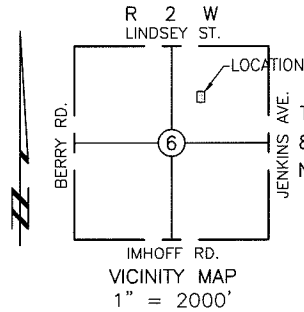

BASIS OF BEARINGS:
 S 89°29'29" W =
 NORTH LINE NE/4
 SECTION 6, T-8-N, R-2-W,
 I.M. (SURVEY)

FILE LOCATION: F:\CAD\p\30827501 - Wynn-OU Baptist Collegiate Ministries\10 CAD & BIM\Sheet Sets\30827501_PLAT.dwg PLOTTED: 1/30/2018 1:59:41 PM

DATE 1-16-18	DRAWN BY K.D.K.
SCALE 1"=80'	APPROVED BY B.E.C.

HUITT-ZOLLARS, INC.
 CA 1489 EXP. 6-30-19
 2832 W. Wilshire Blvd. Oklahoma City, Okla.
 Suite 202 405-842-0363
 huitt-zollars.com

SHEET
2 OF 4