
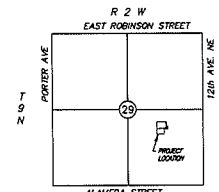


PRELIMINARY PLAT
FOOD & SHELTER ADDITION
 A PLANNED UNIT DEVELOPMENT
 A PART OF THE S.E. 1/4 OF SECTION 29, T9N, R2W, I.M.
 NORMAN, CLEVELAND COUNTY, OKLAHOMA

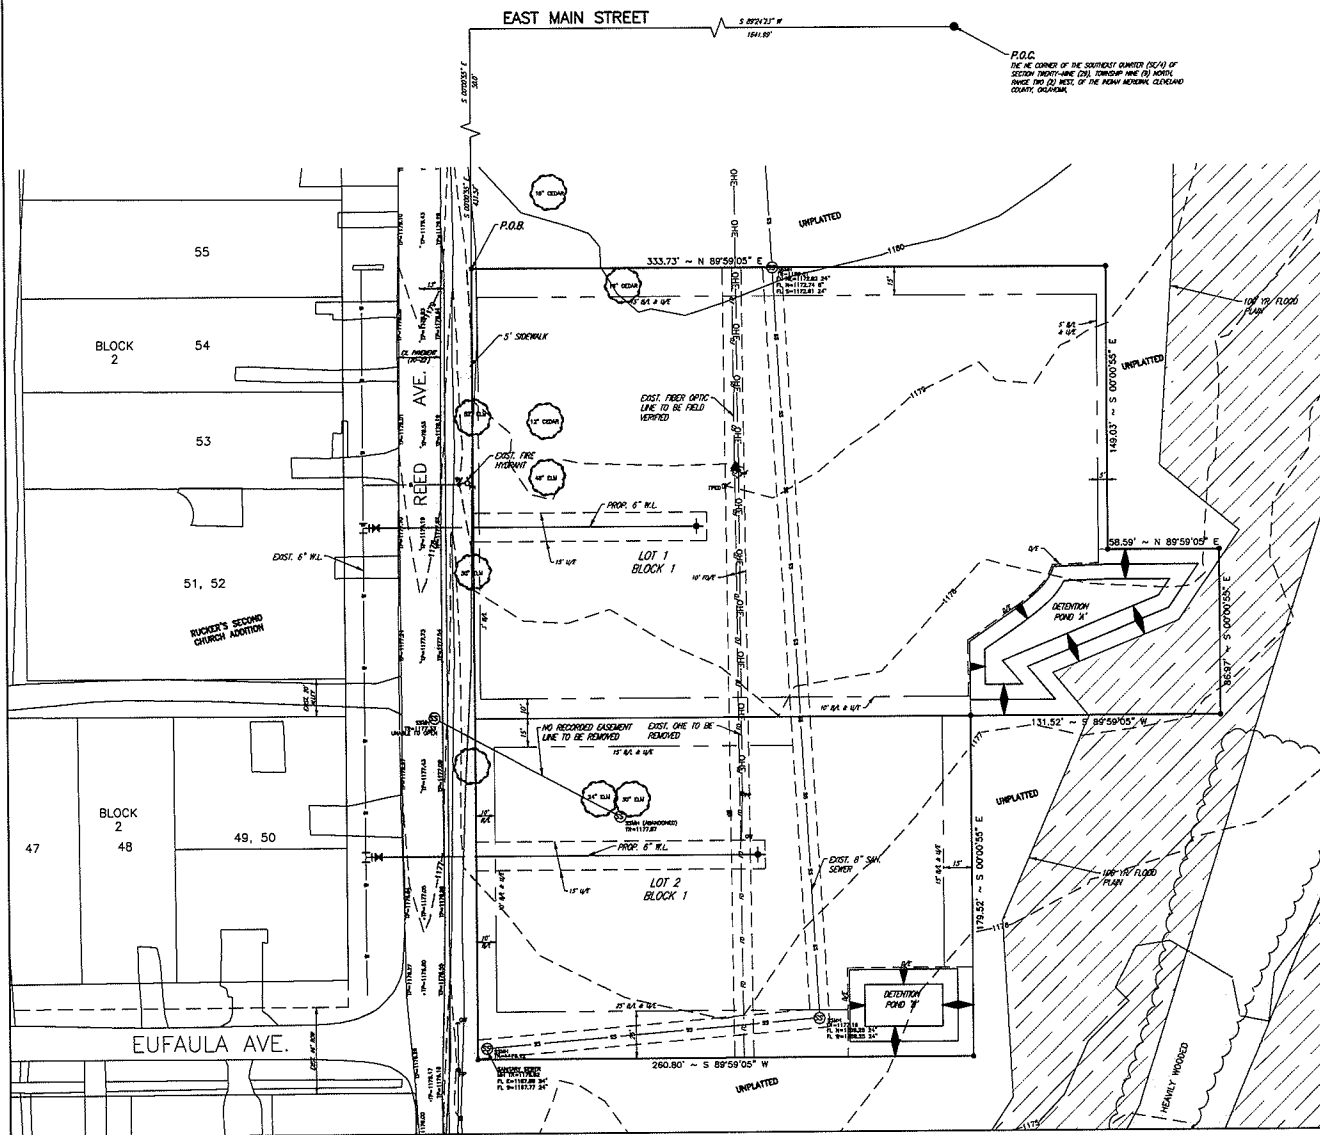

LOCATION MAP
 SCALE: 1" = 2000'


LEGAL DESCRIPTION

A TRACT OF LAND LING IN THE SOUTHEAST QUARTER (SE 1/4) OF SECTION TWENTY-NINE (29), TOWNSHIP NINE (9) NORTH, RANGE TWO (2) WEST, OF THE NORMAN, CLEVELAND COUNTY, OKLAHOMA, BEING MORE PARTICULARLY DESCRIBED AS FOLLOWS:

COMMENCING AT THE NORTHEAST CORNER OF SAID SE 1/4; THENCE SOUTH 89°24'23" WEST ALONG THE NORTH LINE OF SAID SE 1/4, A DISTANCE OF 1641.09 FEET; THENCE SOUTH 00°00'00" EAST A DISTANCE OF 50.00 FEET TO A POINT; SAID POINT BEING THE INTERSECTION OF THE EAST RIGHT OF WAY LINE OF REED AVENUE, AND THE SOUTH RIGHT OF WAY LINE OF MAIN STREET; THENCE SOUTH 00°00'00" EAST ALONG SAID EAST RIGHT OF WAY LINE A DISTANCE OF 431.57 FEET TO THE POINT OF BEGINNING.

THENCE NORTH 89°59'05" EAST A DISTANCE OF 333.73 FEET;
 THENCE SOUTH 00°00'00" EAST A DISTANCE OF 148.03 FEET;
 THENCE NORTH 89°59'05" EAST A DISTANCE OF 34.59 FEET;
 THENCE SOUTH 00°00'00" EAST A DISTANCE OF 86.97 FEET;
 THENCE SOUTH 89°59'05" WEST A DISTANCE OF 131.52 FEET;
 THENCE SOUTH 00°00'00" EAST A DISTANCE OF 179.32 FEET;
 THENCE SOUTH 89°59'05" WEST A DISTANCE OF 260.80 FEET TO A POINT ON SAID EAST RIGHT OF WAY LINE, THENCE NORTH 00°00'00" WEST ALONG SAID EAST RIGHT OF WAY LINE, A DISTANCE OF 415.52 FEET TO THE POINT OF BEGINNING.

SAID TRACT CONTAINS 130.873 SQUARE FEET OR 3.00 ACRES, MORE OR LESS.

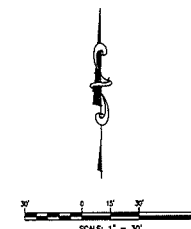

NOTES:

1. THE PROPOSED WILL BE LOCATED AND INSTALLED IN ACCORDANCE WITH THE FINAL PLANS AND THE CITY OF NORMAN ENGINEERING AND SPECIFICATIONS.
2. ALL PROPOSED IMPROVEMENTS SHALL BE 4" UNLESS OTHERWISE NOTED.
3. EXISTING DRAINAGE AND EROSION PROPOSED DRAINAGE IS PLANNED.

© SMC CONSULTING ENGINEERS, P.C. ALL RIGHTS RESERVED THESE DOCUMENTS MAY NOT BE USED FOR ANY PURPOSES WITHOUT PRIOR WRITTEN PERMISSION FROM SMC CONSULTING ENGINEERS, P.C.

OWNER/DEVELOPER

APR. HOPKINS EXECUTIVE DIRECTOR
 101 N. COMMERCIAL
 NORMAN, OK 73069
 TEL: (405) 911-4313

PREPARED BY

SMC CONSULTING ENGINEERS, P.C.
 101 N. MAIN ST.
 OKLAHOMA CITY, OKLAHOMA 73101
 (405) 442-1715


SEE ALSO FOR CONSTRUCTION



PLANS SHOWN IN THE BODY

FOOD & SHELTER ADDITION
 A PLANNED UNIT DEVELOPMENT

REED AVE. & E. MAIN STREET
 NORMAN, OKLAHOMA

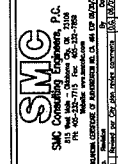

PROJECT NO. 1081100
 DATE: 05/05/10
 SCALE: 1" = 30'
 DRAWN BY: SMC
 CHECKED BY: L. HASKINS
 P.L. HASKINS, 13418

PRELIMINARY PLAT

SHEET NO.
 1