


02/22/2004

P:\ED\1646-OK\CH\2549203000\Lindsey248erry\20_DESIGN\16_CAD\New_Plane\Show_Ren_WFH\Ref's\06 Exhibit_L Street.dgn

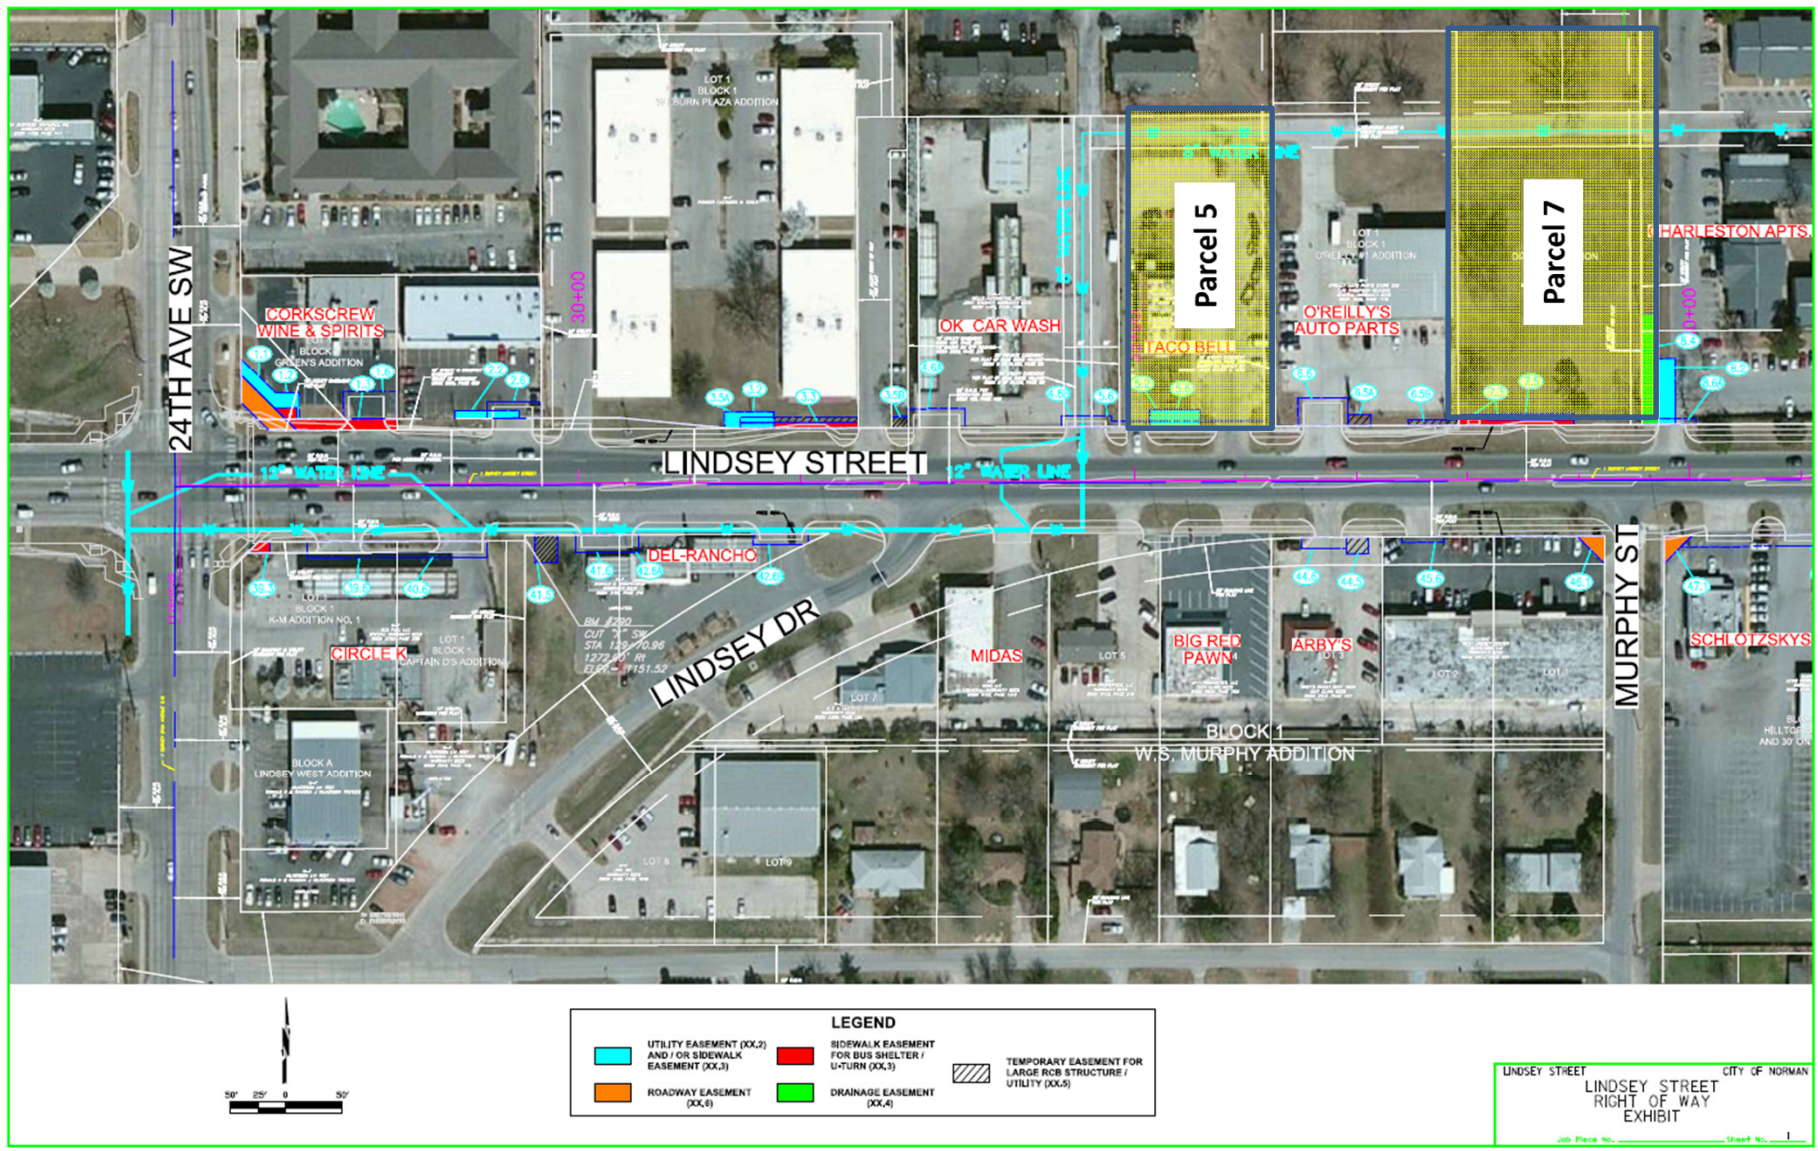

LEGEND			
	UTILITY EASEMENT (XX,2) AND / OR SIDEWALK EASEMENT (XX,3)		SIDEWALK EASEMENT FOR BUS SHELTER / UTURN (XX,3)
	ROADWAY EASEMENT (XX,6)		DRAINAGE EASEMENT (XX,4)
			TEMPORARY EASEMENT FOR LARGE RCB STRUCTURE / UTILITY (XX,5)

LINDSEY STREET CITY OF NORMAN
LINDSEY STREET
RIGHT OF WAY
EXHIBIT
Job Place No. _____ Sheet No. 1