

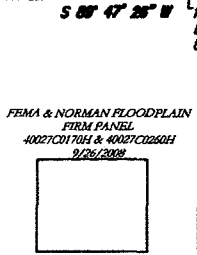


# PRICE FAMILY FARM

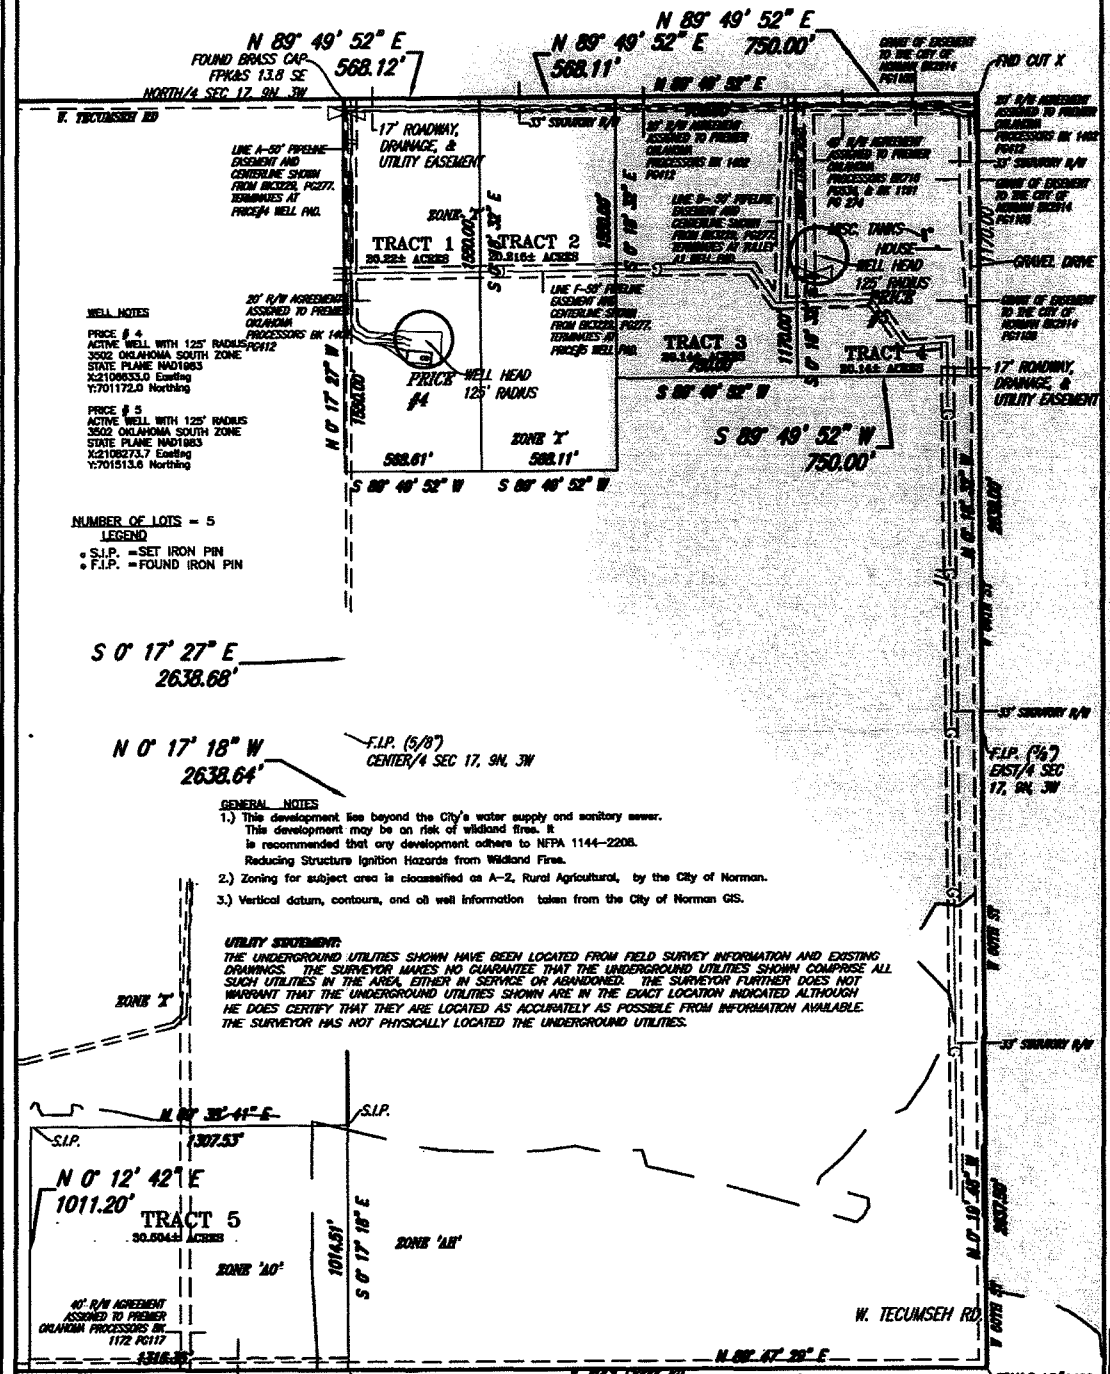

**OWNER**  
DAVE PRICE, LLC  
210 PARK AVE, SUITE 210  
OKLAHOMA CITY, OKLAHOMA 73102

**PRICE FAMILY FARM**  
NORMAN  
CERTIFICATE OF SURVEY  
PLAT BY: HUITT-ZOLLARS, INC.

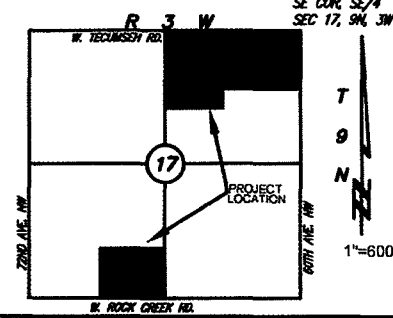

JOB NUMBER <b>R307305.01</b>		CHECKED BY <b>B.E.C.</b>		REVISIONS		<p>HUITT-ZOLLARS Huitt-Zollars, Inc. OK, 1448 EXP 06/30/2017 2832 N. Walshe Boulevard, Suite 202 Oklahoma City, Oklahoma 73116 Phone (405) 842-0361 Fax (405) 842-0364 www.huitt-zollars.com</p>	<b>CERTIFICATE OF SURVEY</b> SHEET 1 of 3  PART OF THE NE/4, & THE SW/4 SECTION 17, T9N, R3W, I.M. CLEVELAND COUNTY, OKLAHOMA
DATE <b>3/23/2017</b>		DRAWN BY <b>MD</b>					
SCALE <b>1"=600'</b>		APPROVED BY <b>B.E.C.</b>					
REF: FIELD BOOK A-138, PAGE 39		LIMITED SCOPE SURVEY					