


REVISED PRELIMINARY PLAT FOR

ABSENTEE SHAWNEE HEALTH CENTER

THE E2 OF THE SW1/4, SECTION 21, TOWNSHIP 9 NORTH, RANGE 1 EAST OF THE 1.M.
NORMAN, CLEVELAND COUNTY, OKLAHOMA

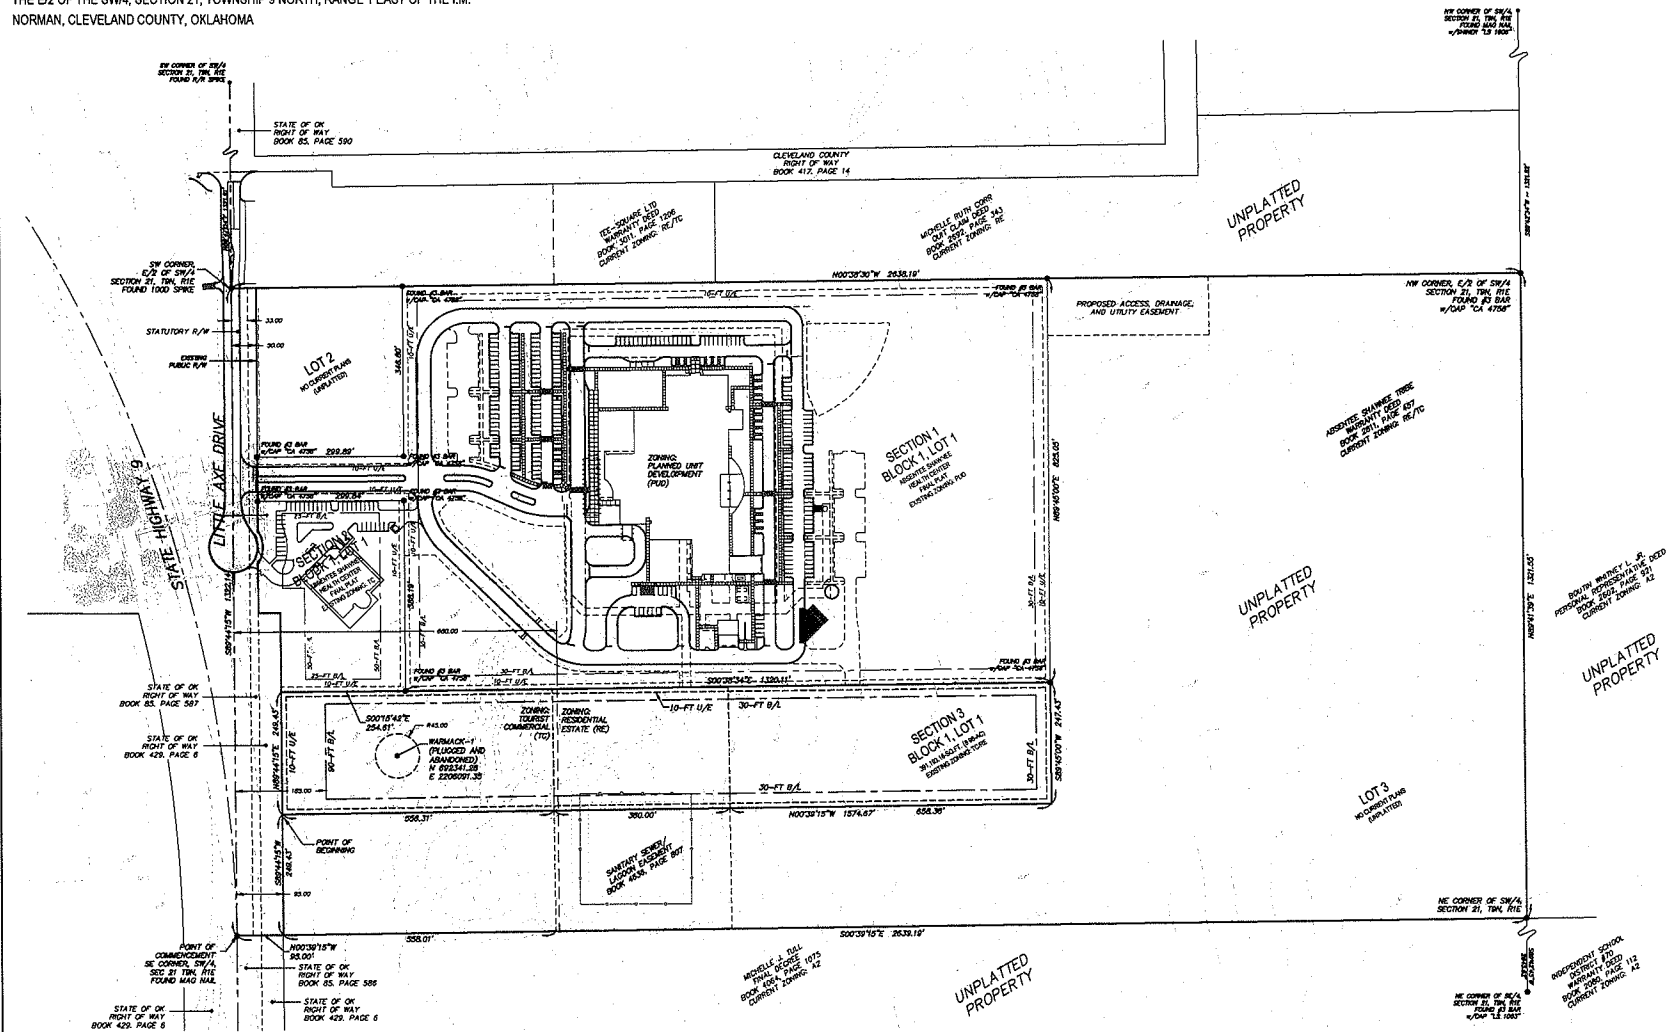

TOPOGRAPHIC LEGEND

- GAS METER
- GUARD POST
- LIGHT POLE
- TRANSFORMER POLE
- POWER POLE
- PROPERTY CORNER FOUND
- PROPERTY CORNER SET
- COMMERCIAL SIGN
- SIDEWALK
- TELEPHONE RISER
- WATER VALVE BOX
- LOT FUEL FILL POINT
- OVERHEAD ELECTRIC LINE
- GAS LINE
- UNDERGROUND TELEPHONE LINE
- RESECTORION DRIP LINE
- GROUND SURFACE CONTOUR
- SURFACE DRAINAGE FLOWLINE
- CONCRETE
- ASPHALT
- GRAVEL

SURVEY CONTROL

POINT NO.	NORTHING	EASTING	ELEVATION	DESCRIPTION

HORIZONTAL DATUM: NAD83 OKLAHOMA STATE PLANE SOUTH ZONE.

BASE OF MEASUREMENT: OKLAHOMA STATE GRID.

VERTICAL DATUM: NAVD83 OKLAHOMA STATE PLANE SOUTH ZONE.



LEGAL DESCRIPTION

ABSENTEE SHAWNEE HEALTH CENTER
LOT 1, BLOCK 1, SECTION 1
TOWNSHIP 9 NORTH, RANGE 1 EAST OF THE 1.M.
NORMAN, CLEVELAND COUNTY, OKLAHOMA









NOTES


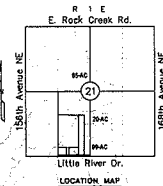

PROJECT NO. A0010001

DATE: 12/20/2024

DESIGNED BY: JAC

CHECKED BY: JAC

DATE: 12/20/2024

SCALE: AS SHOWN

REVIEW: REVIEW

PROJECT: Absentee Shawnee Tribe of Oklahoma - Proposed Maintenance Facility

LOCATION: Little River Dr. Norman, Oklahoma

OWNER: Absentee Tribe of Oklahoma

DESIGNED BY: JAC

DATE: 12/20/2024

SCALE: AS SHOWN

REVIEW: REVIEW

PPA.01

CARDINAL ENGINEERING

1015 N. Broadway Ave., Suite 300
Oklahoma City, OK 73102
Phone: 405.843.1066
Fax: 405.843.4687

3224 Bart Conner Drive
Norman, OK 73072
Phone: 405.579.0655
Fax: 405.366.8540
http://www.cardinalengineering.com
CA# 7110, expiration date 06.30.2016