
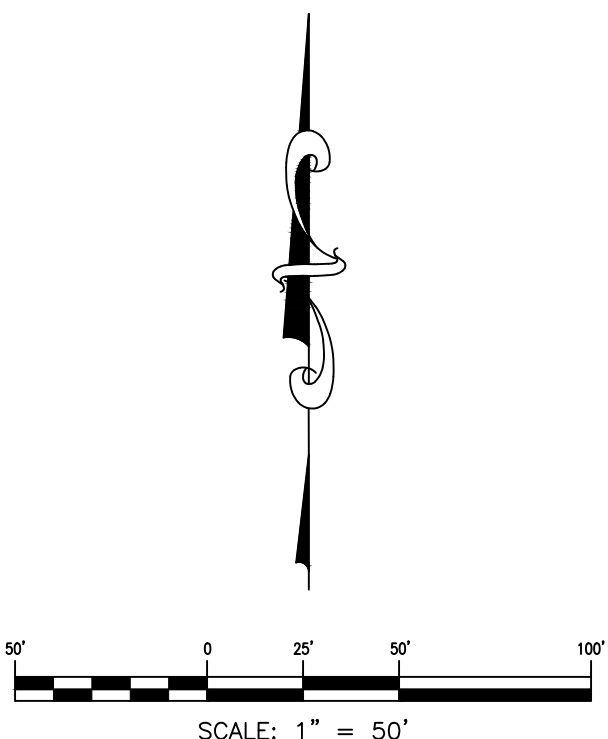
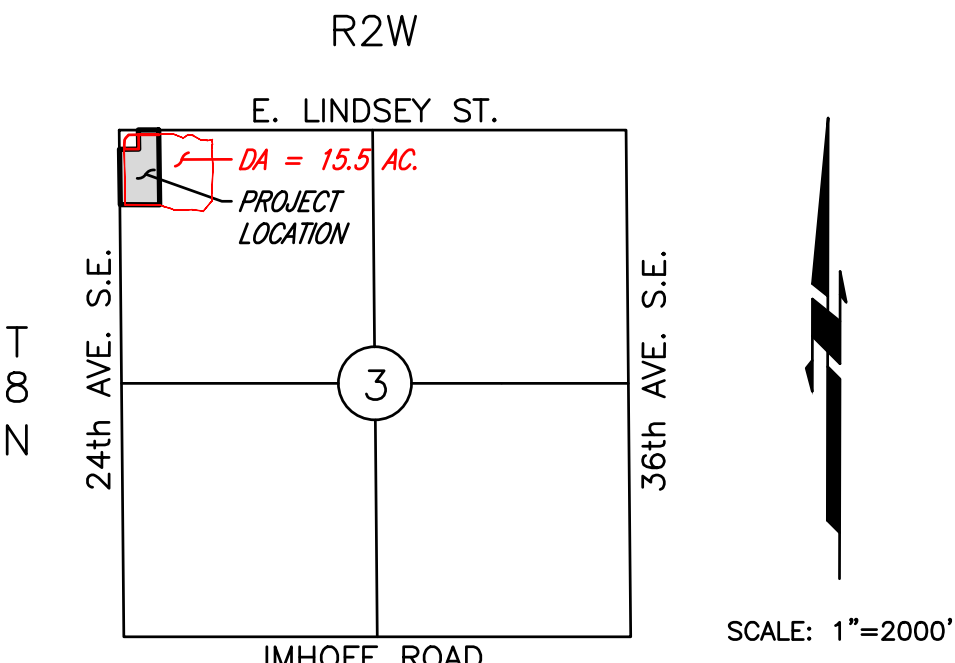


FINAL SITE DEVELOPMENT PLAN FOR LOT 2, BLOCK 1
EAST RIDGE PLACE SECTION 1
A PLANNED UNIT DEVELOPMENT FOR LOT 2 BLOCK 1,
A PART OF THE N.W. 1/4, SECTION 3, T8N, R2W, I.M.
NORMAN, CLEVELAND COUNTY, OKLAHOMA

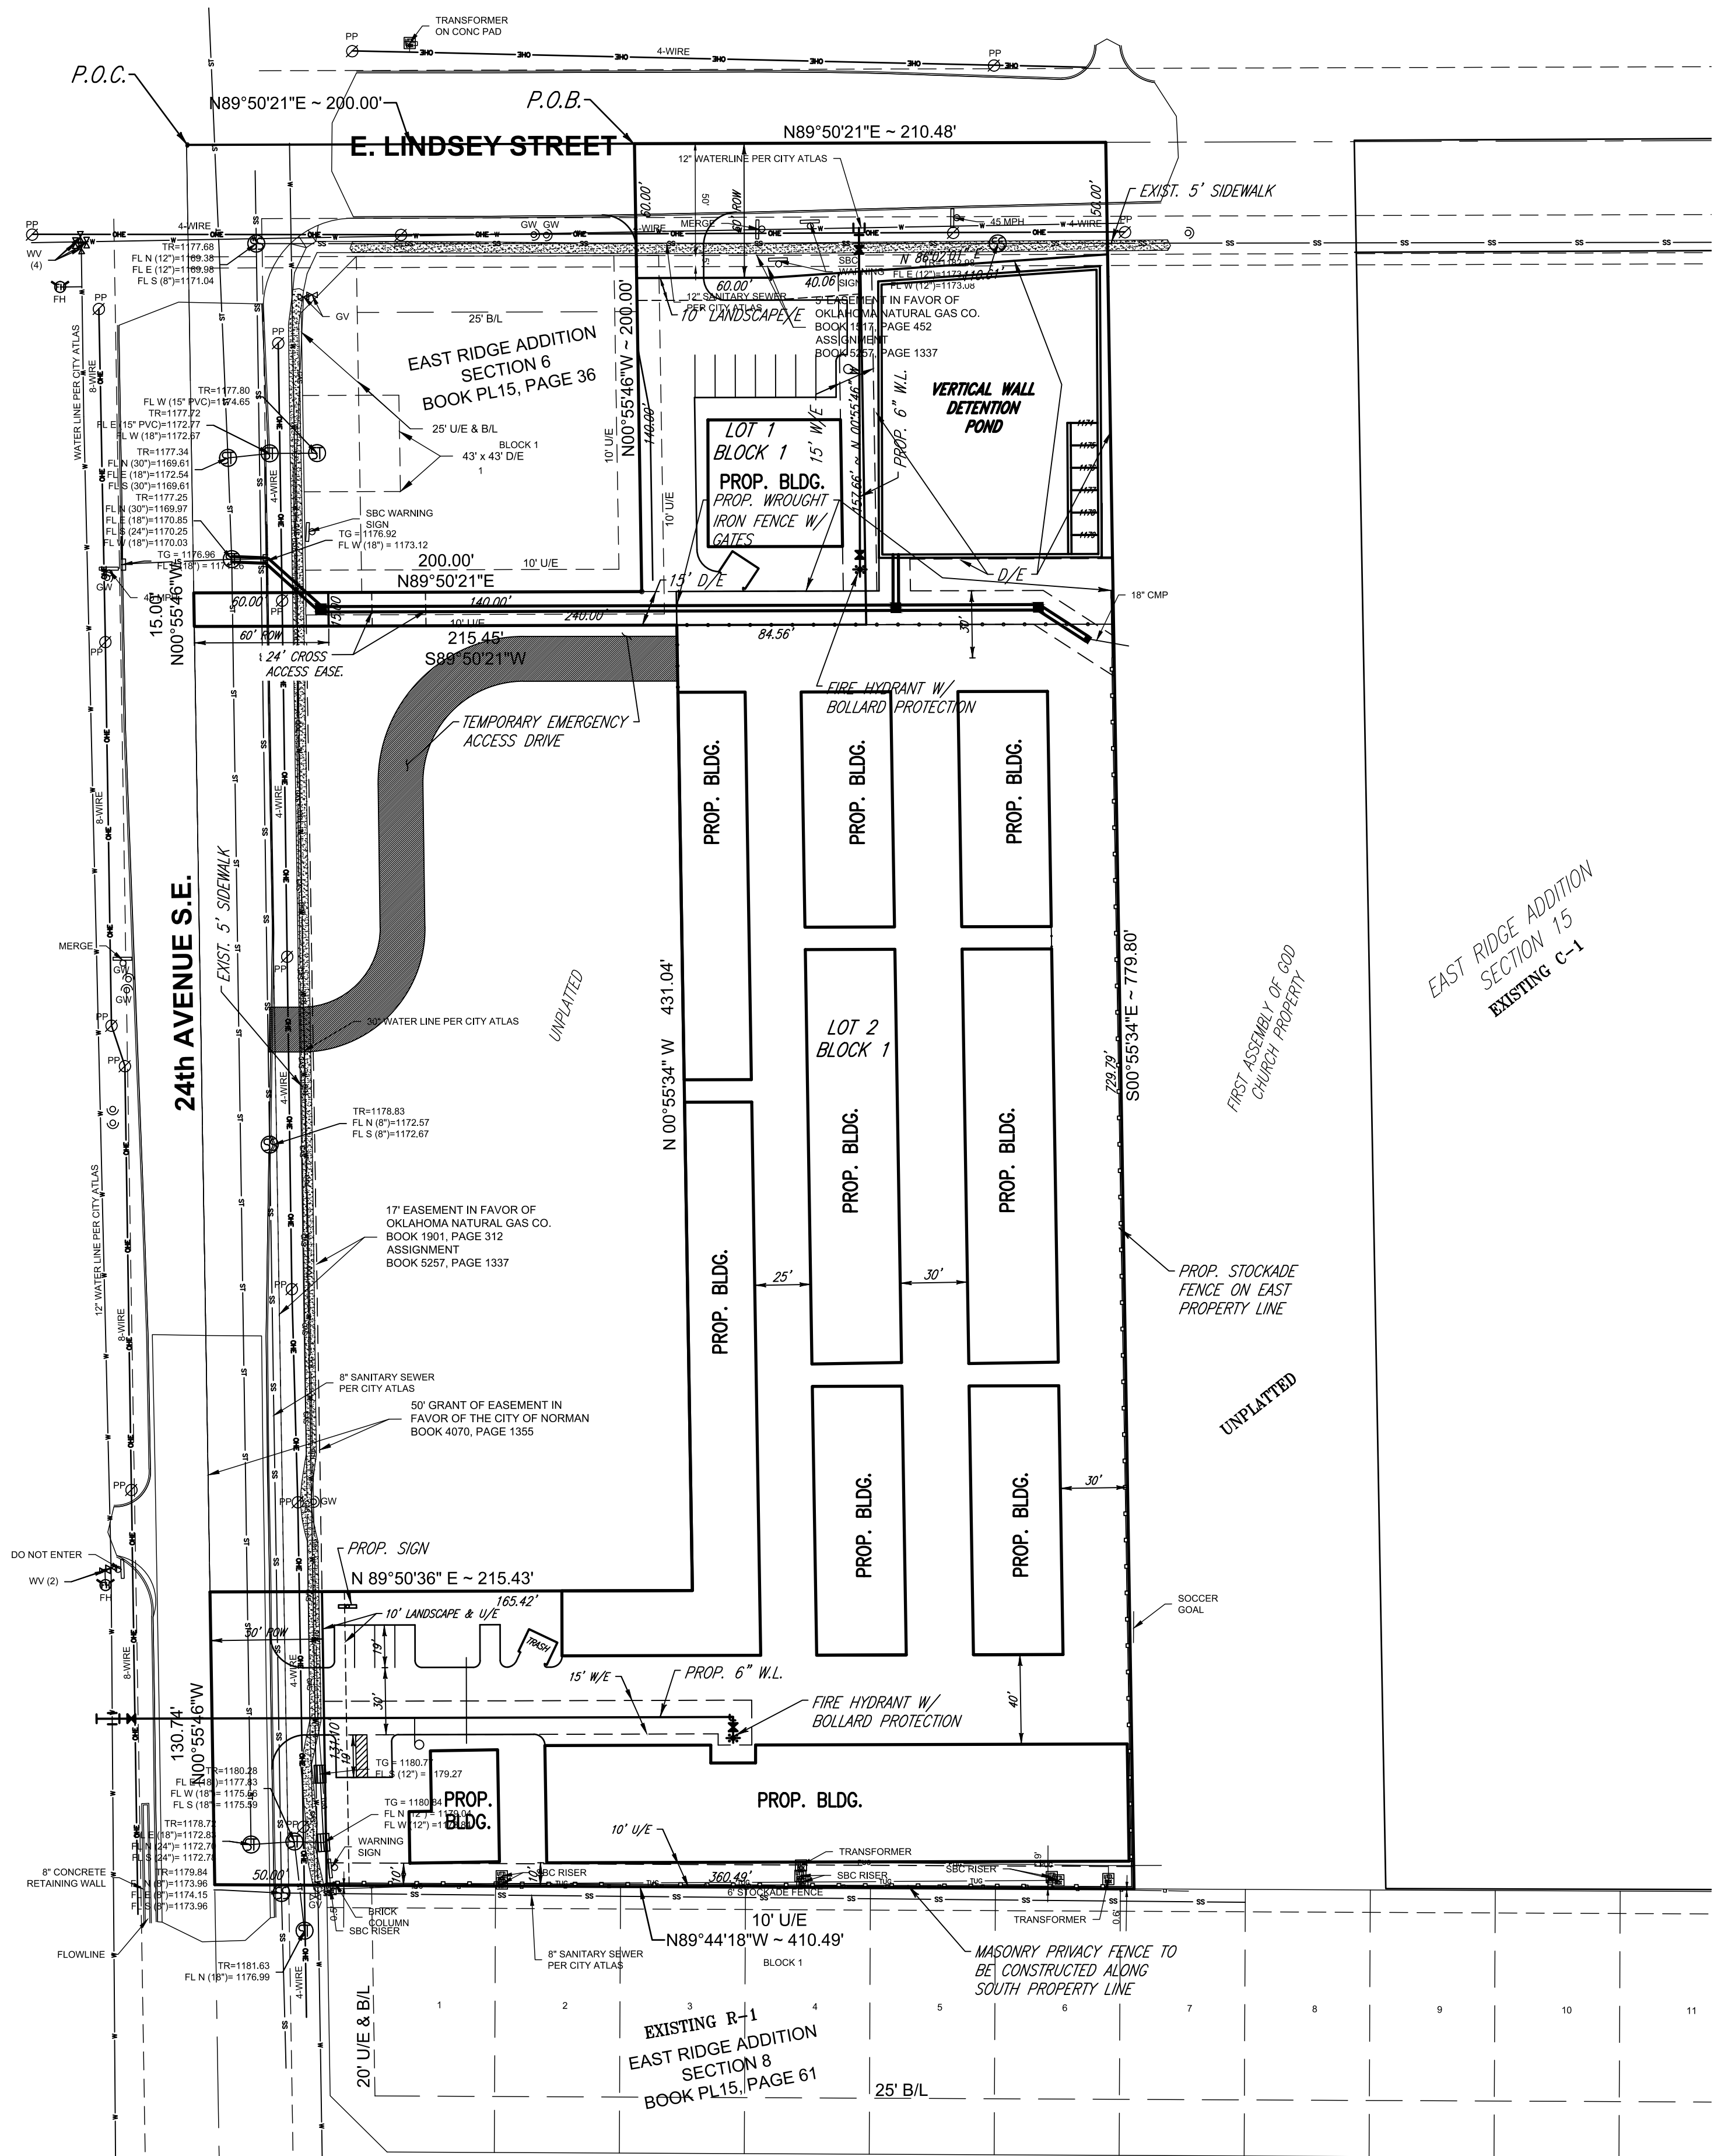

1. A SIREN OPERATING SYSTEM IS REQUIRED ON THE ENTRY GATE. A MANUAL RELEASE SHALL BE INSTALLED IN THE EVENT OF POWER FAILURE TO THE GATE CONTROLLER.

© SMC CONSULTING ENGINEERS, P.C. ALL RIGHTS RESERVED THESE DOCUMENTS MAY NOT BE USED FOR ANY PURPOSES WITHOUT PRIOR WRITTEN PERMISSION FROM SMC CONSULTING ENGINEERS, P.C.

OWNER / DEVELOPER
LANDSTAR DEVELOPING LLC
3801 I-35 SERVICE ROAD
OKLAHOMA CITY, OK 73160
PH: (405) 364-4501

PREPARED BY
SMC CONSULTING ENGINEERS, P.C.
815 W. MAIN ST.
OKLAHOMA CITY, OKLAHOMA 73106
(405) 232-7715

EAST RIDGE PLACE SECTION 1
A PLANNED UNIT DEVELOPMENT FOR LOT 2, BLOCK 1

24th AVE. S.E. & LINDSEY ST.
NORMAN, OKLAHOMA

SMC Consulting Engineers, P.C. 815 W. MAIN ST. OKLAHOMA CITY, OK 73106 PH: (405) 232-7715 Fax: (405) 232-7559 Website: www.smcok.com	
OKLAHOMA CERTIFICATE OF JURISDICTION NO. CA 464 EXP. 06/29/2015	By Date
No. Revision	1 05/19/2015

PROJECT NO.: 5708.00
DATE: 04/03/15
SCALE: 1" = 50'
DRAWN BY: D.G.
ENGINEER:
P.E. NUMBER:

FINAL SITE DEVELOPMENT PLAN

SHEET NO.
1