


REVISED TYPICAL ROADWAY SECTION FOR LINDSEY STREET
OVER IMHOFF CREEK

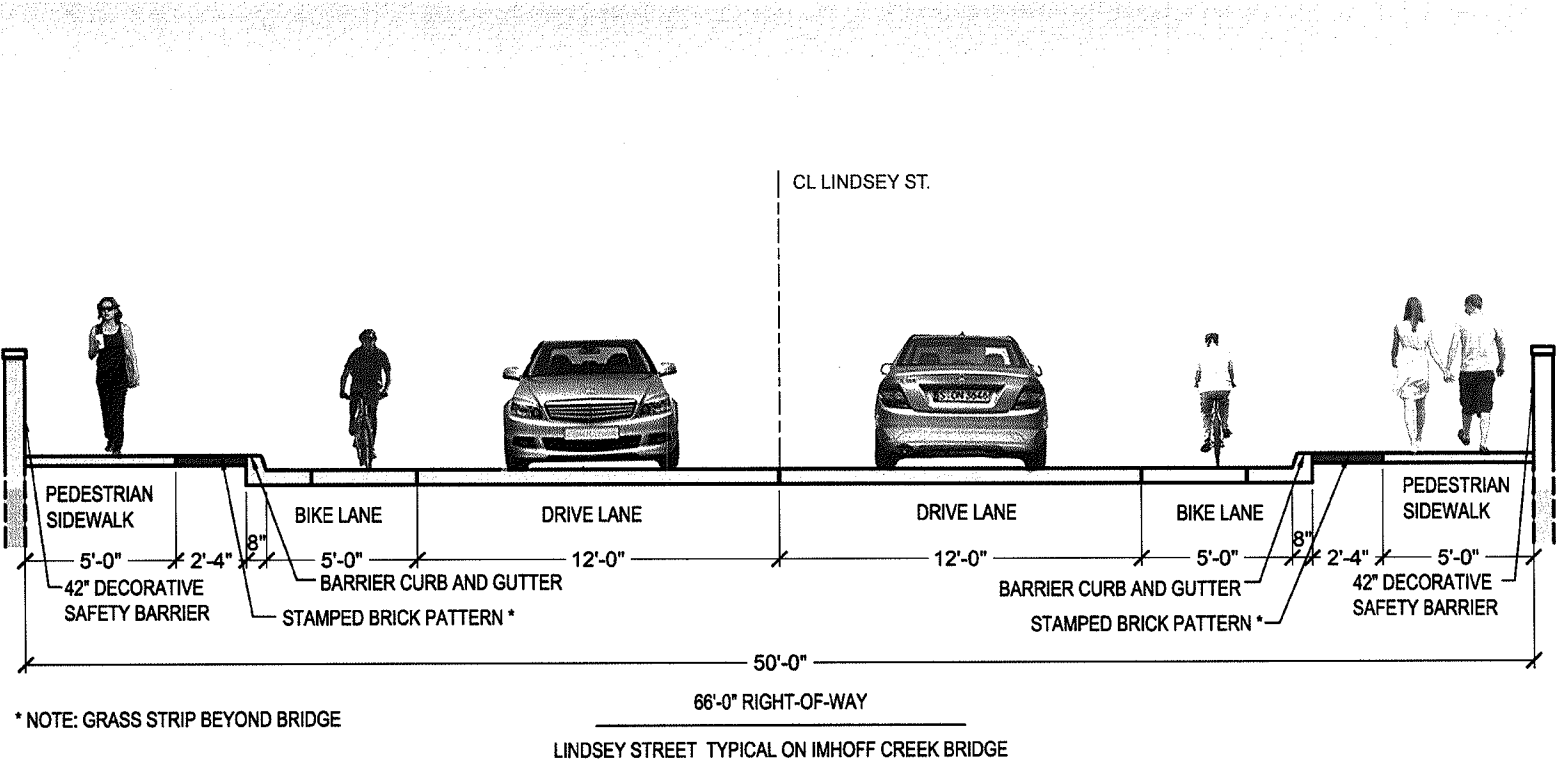

Note: All efforts will be made to preserve mature trees along Lindsey Street.