



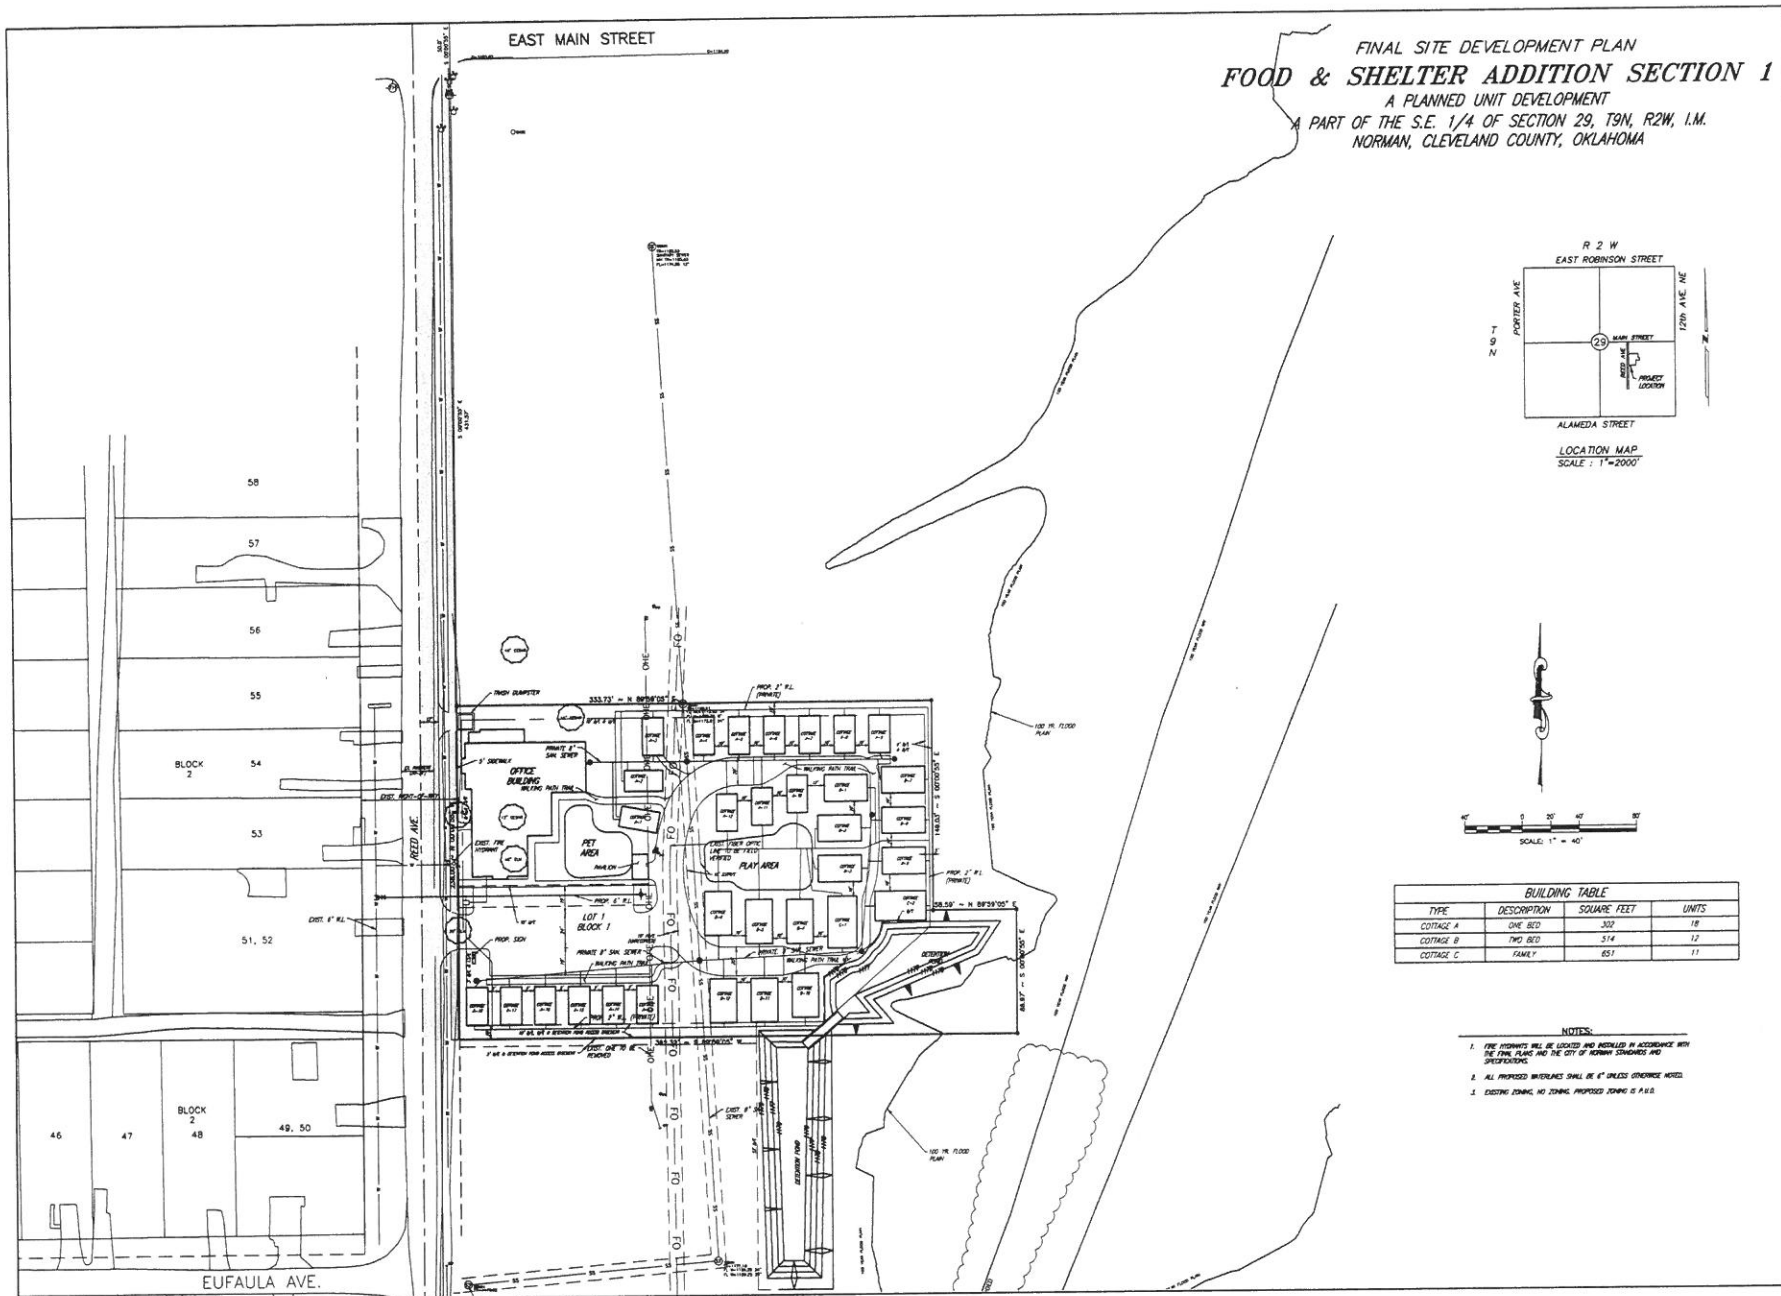

FINAL SITE DEVELOPMENT PLAN
FOOD & SHELTER ADDITION SECTION 1
 A PLANNED UNIT DEVELOPMENT
 A PART OF THE S.E. 1/4 OF SECTION 29, T9N, R2W, I.M.
 NORMAN, CLEVELAND COUNTY, OKLAHOMA

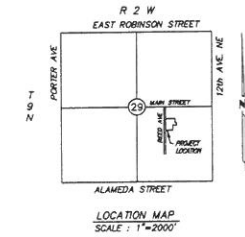

BUILDING TABLE				
TYPE	DESCRIPTION	SQUARE FEET	UNITS	
COTTAGE A	ONE BED	302	18	
COTTAGE C	FAMILY	651	11	

- NOTES:**
 3. EXISTING ZONING, NO ZONING, PROPOSED ZONING IS P.U.D.

© SMC CONSULTING ENGINEERS, P.C. ALL RIGHTS RESERVED. THESE DOCUMENTS ARE NOT BE USED FOR ANY PURPOSES WITHOUT WRITTEN PERMISSION FROM SMC CONSULTING ENGINEERS, P.C.

OWNER/DEVELOPER
 APR. MERLE EXECUTIVE DIRECTOR
 104 W. COMMERCIAL
 NORMAN, OK 73069
 PH: (405) 761-4313

PREPARED BY
 SMC CONSULTING ENGINEERS, P.C.
 815 W. MAIN ST.
 NORMAN, OKLAHOMA 73106
 (405) 232-7715

FOOD & SHELTER ADDITION SECTION 1
A PLANNED UNIT DEVELOPMENT
REED AVE. & E. MAIN STREET
NORMAN, OKLAHOMA

SMC CONSULTING ENGINEERS, P.C.
 815 W. MAIN ST.
 NORMAN, OKLAHOMA 73106
 PH: (405) 232-7715
 FAX: (405) 232-7716
 E-MAIL: SMC@SMCENGINEERS.COM
 PROJECT NO. 1581100
 DATE: 11-11-10
 SCALE: 1" = 40'
 DRAWN BY: L. WALKER
 CHECKED BY: L. WALKER
 P.L. NUMBER: 13410

FINAL SITE DEVELOPMENT PLAN
 SHEET NO. 1