



PLOT PLAN
SCALE: 1" = 10'-0"
405 PARK DR.
NORMAN, OK.

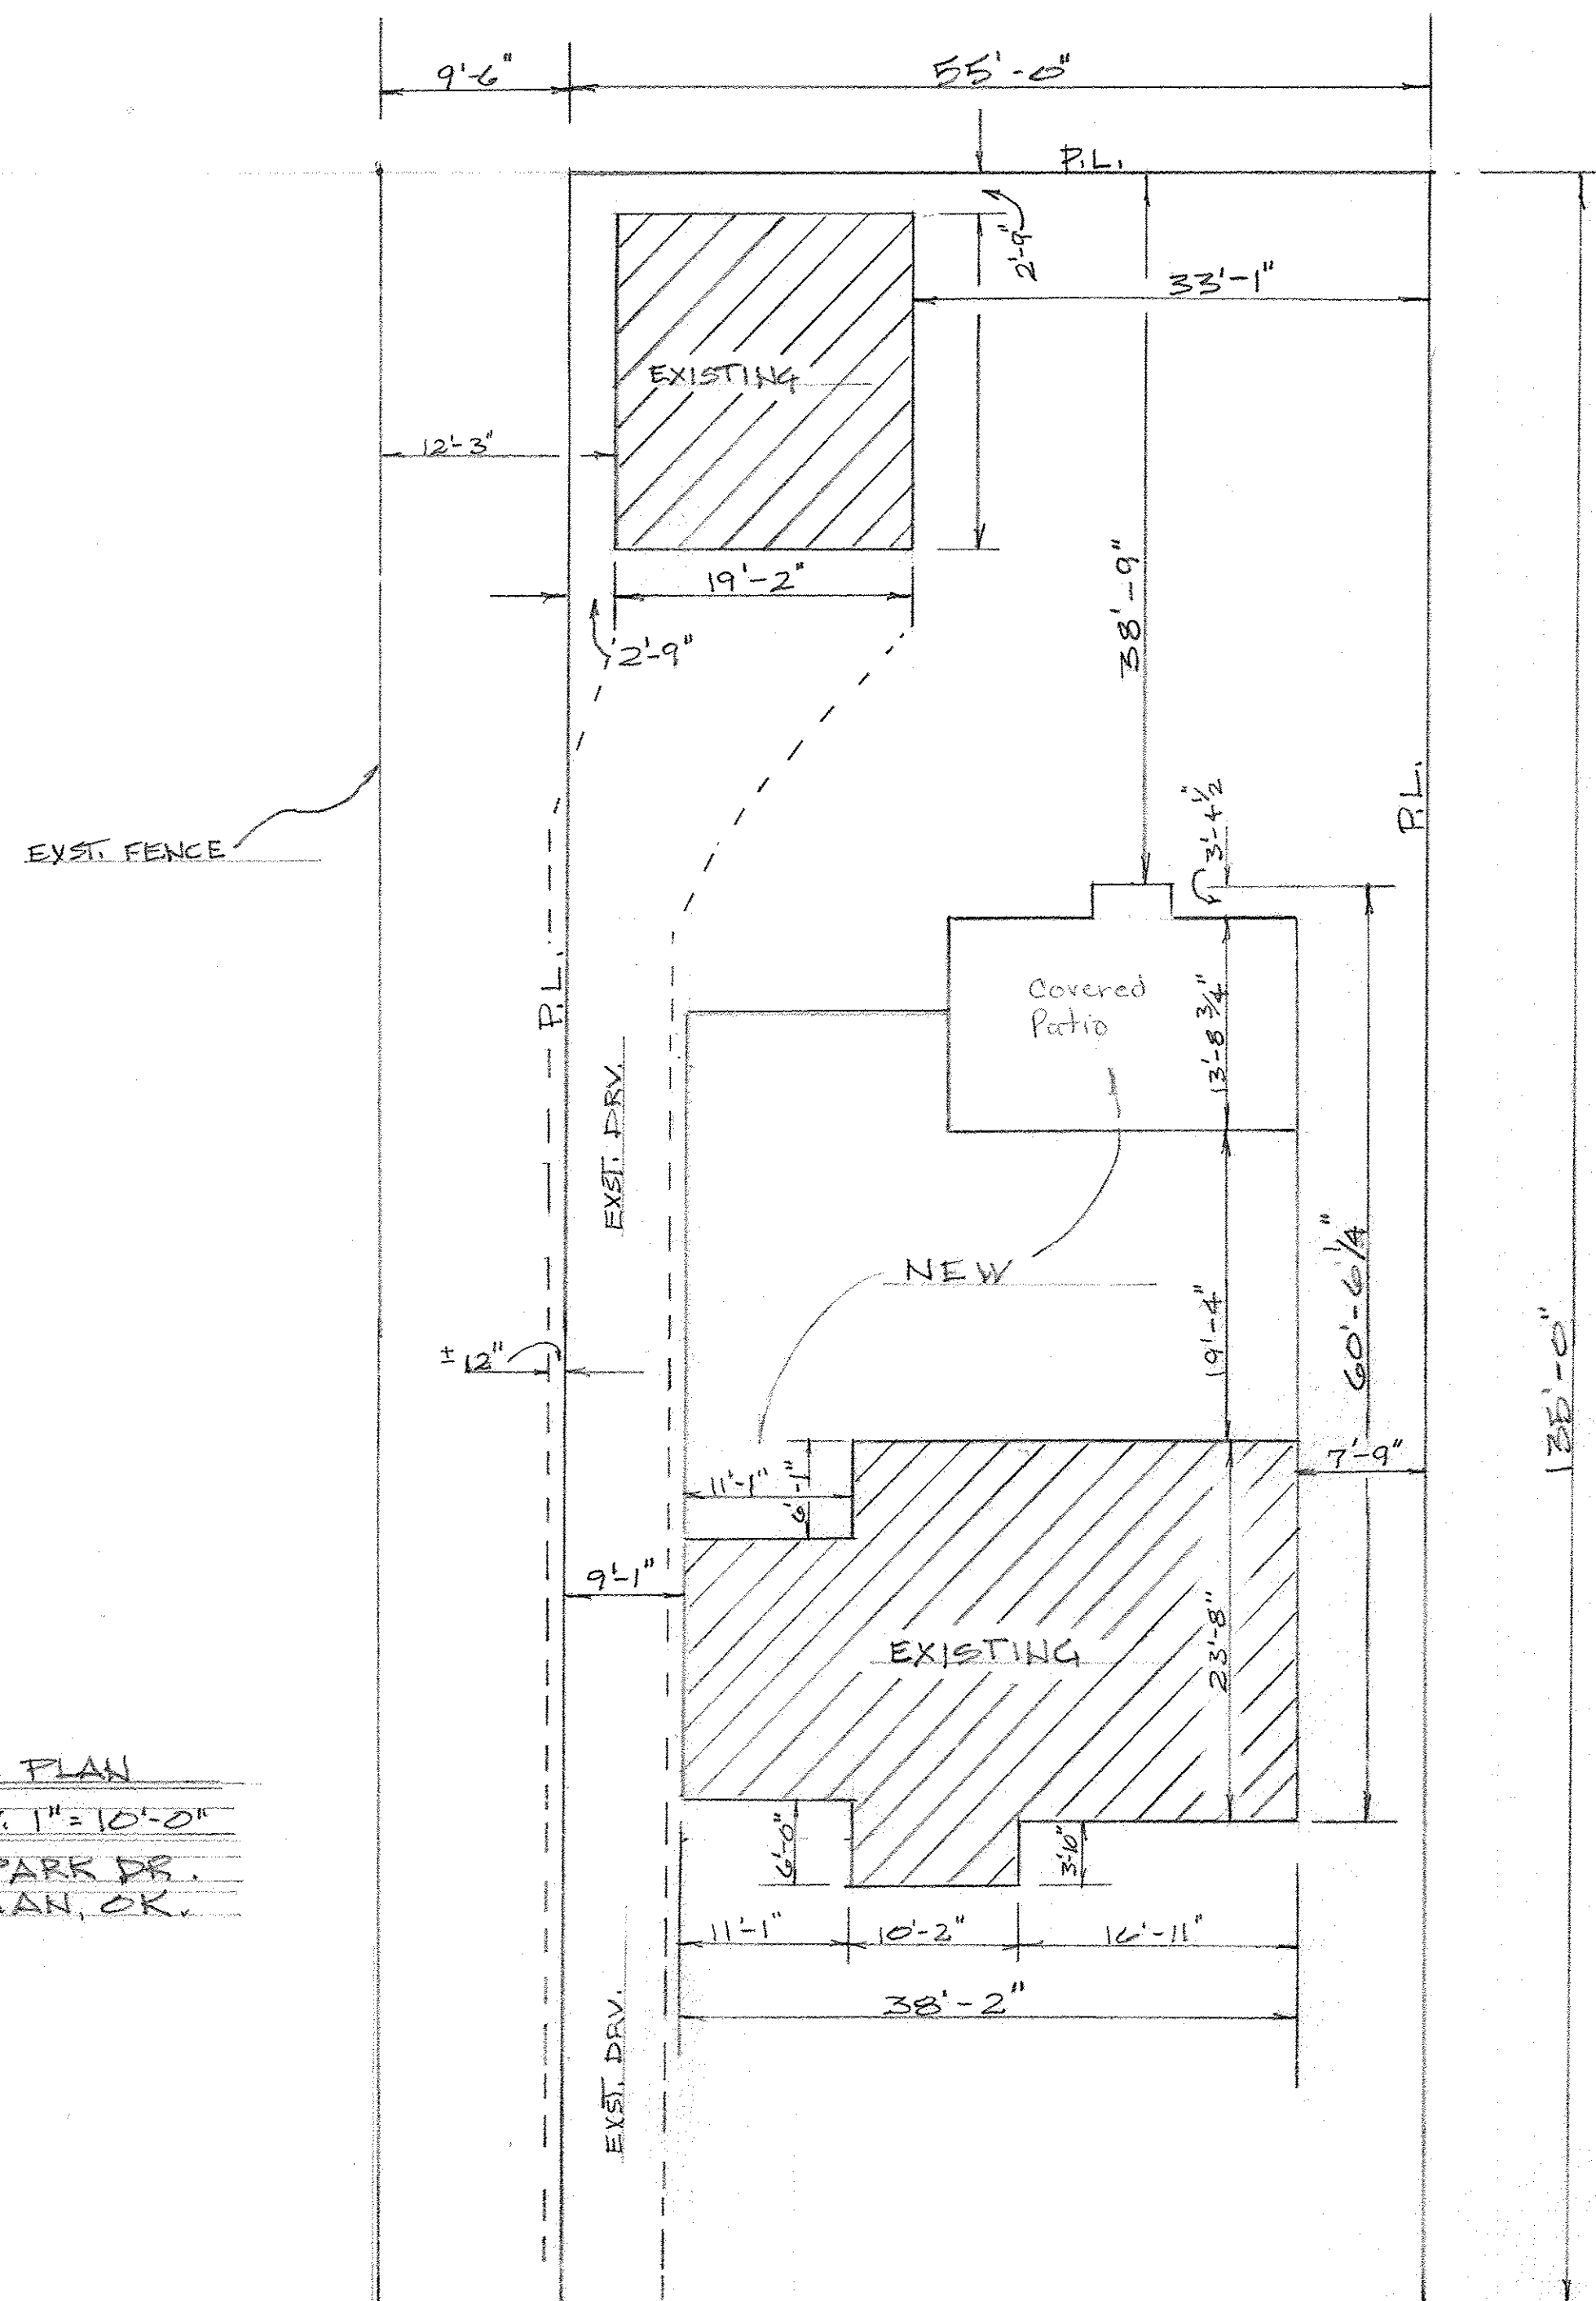

ORIGINAL SQ. FT.
Original 1st floor: 801sf
Original 2nd floor: 801sf
Total frame: 1,602sf

TOTAL SF W/ ADDITION:
Overall 1st floor: 1,667sf
Overall 2nd floor: 1,991sf
Total new frame: 3,658sf

Back Patio: 324sf

 

WILSON RESIDENCE

405 PARK DR., NORMAN, OK

REVISIONS:

PROJECT LOCATION:

SUBDIVISION: PARKVIEW

LOT: 1

BLOCK: 1

SHEET TITLE:

2ND FLOOR CONSTRUCTION PL


SCALE: 1/4"=1'-0"

DATE:


DECEMBER 11, 2018

SHEET:

A3.01

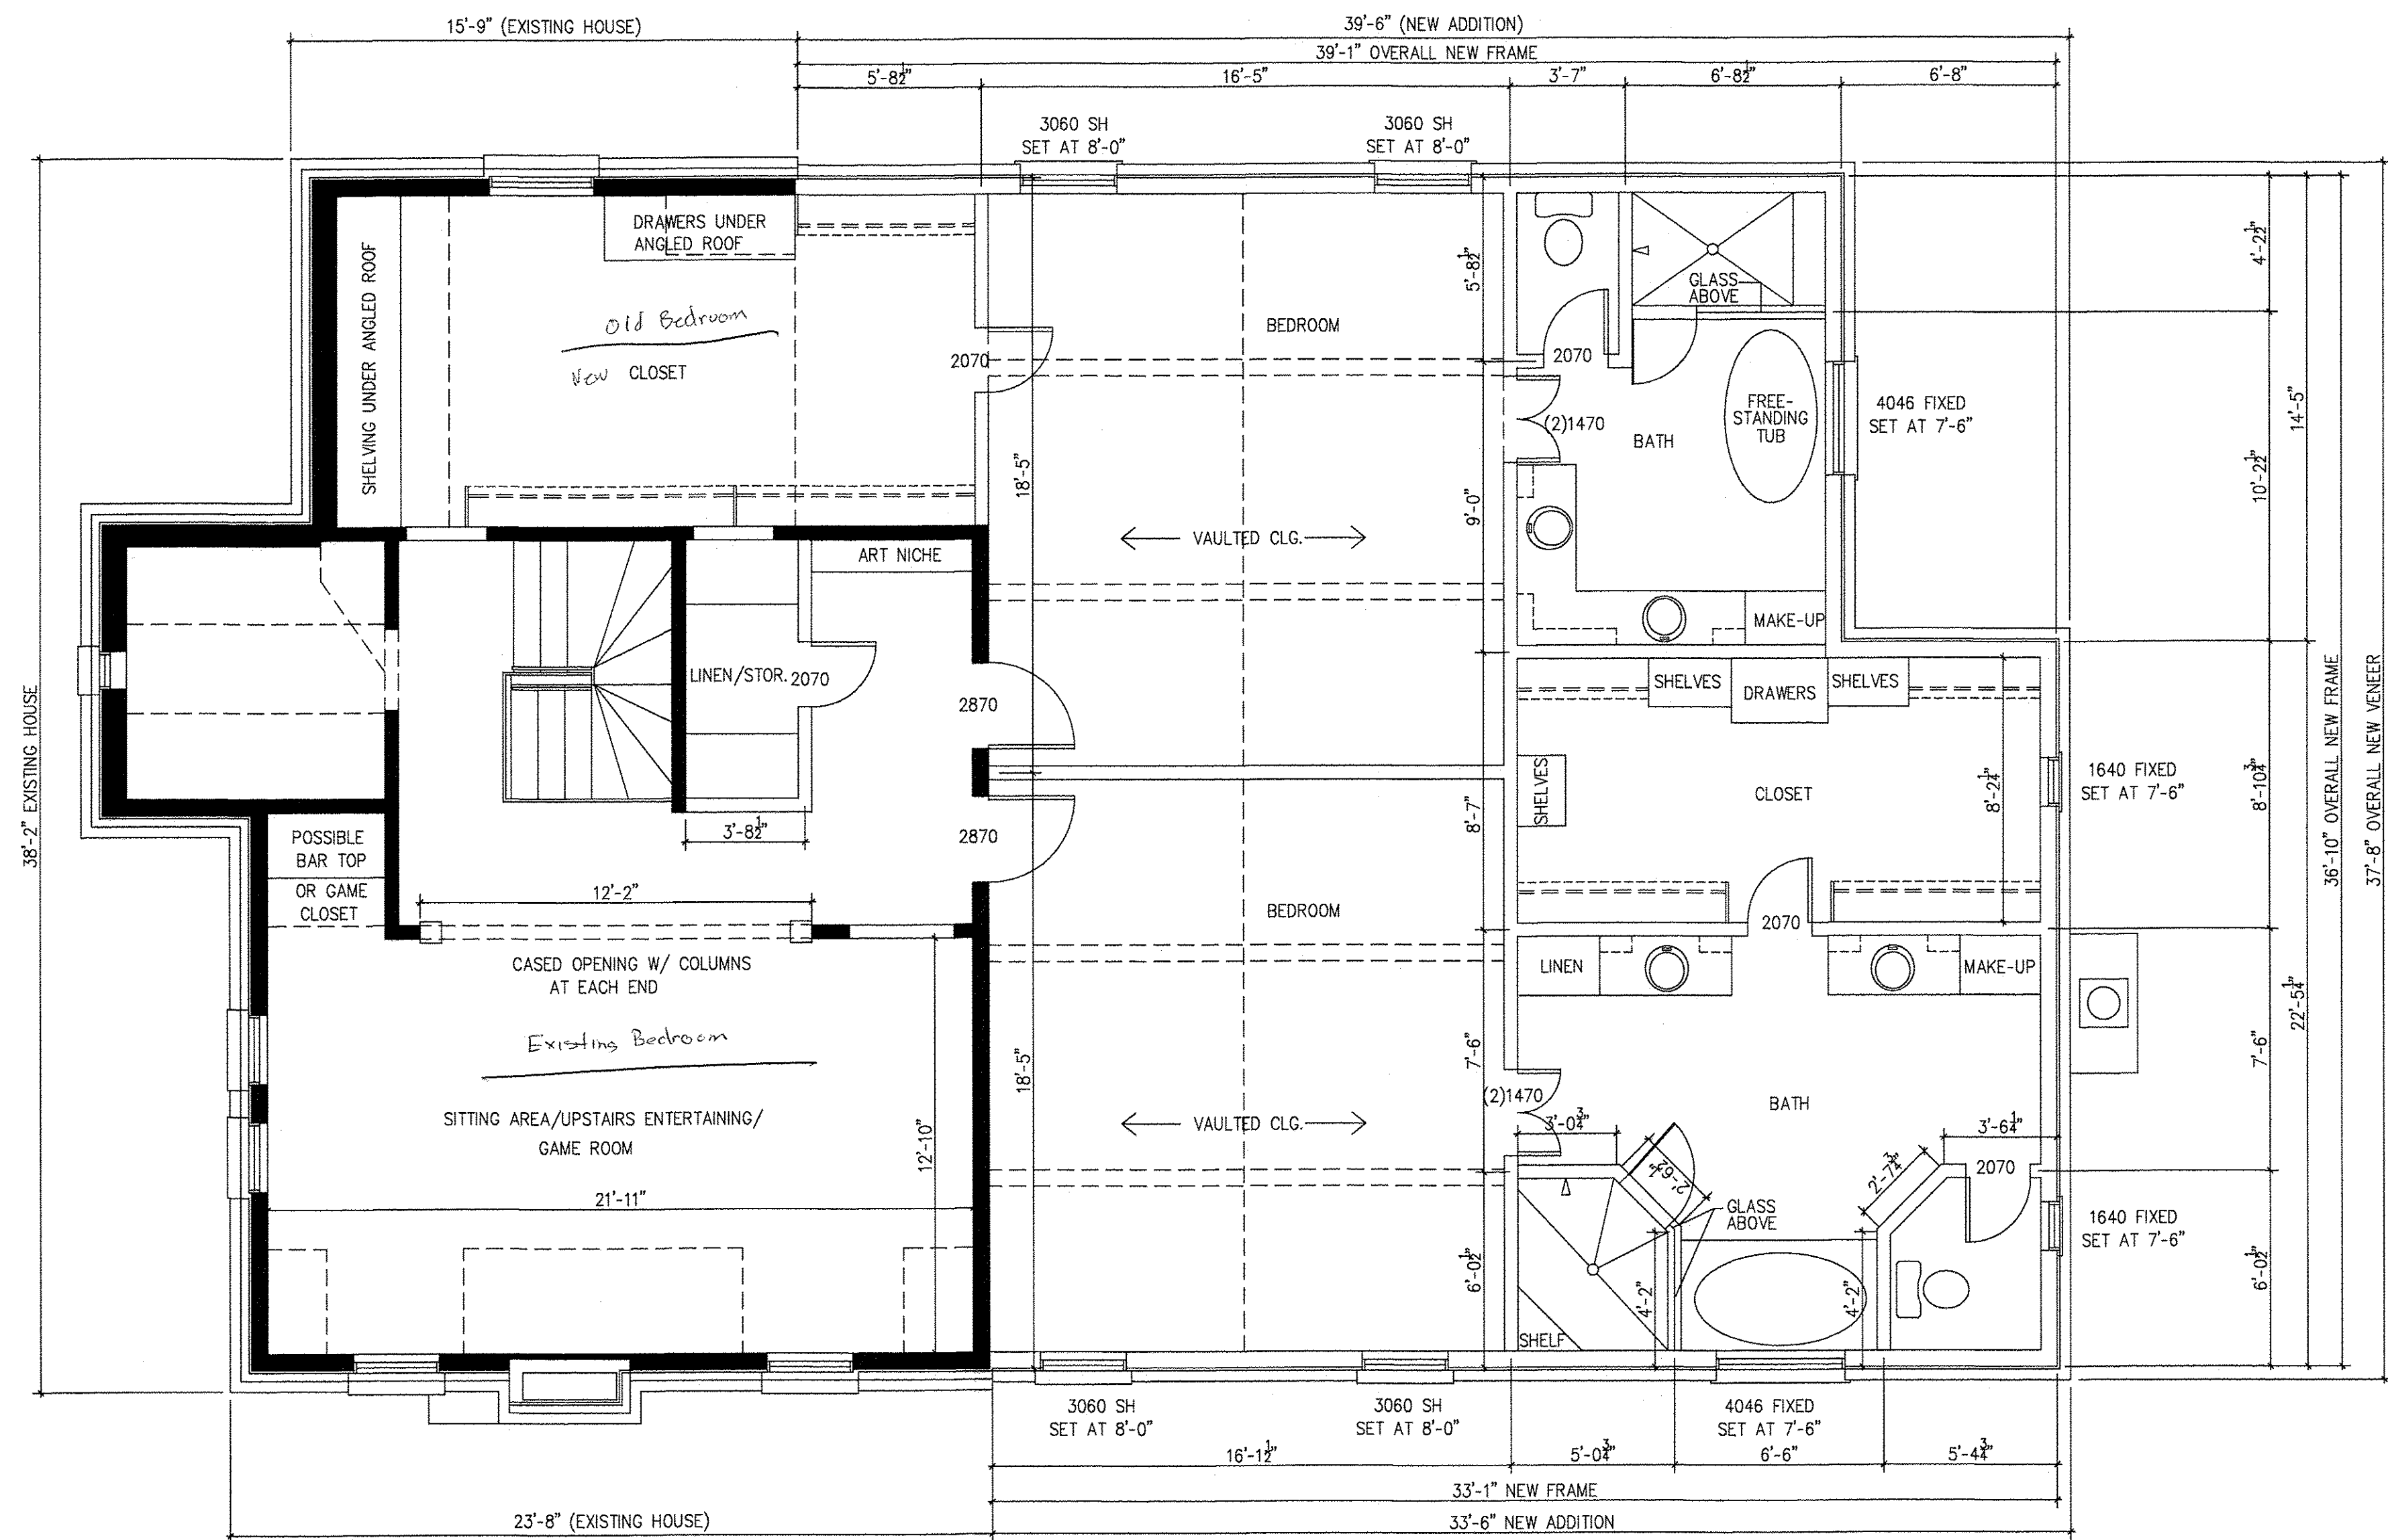

1 SECOND FLOOR CONSTRUCTION PLAN
A3.01/A3.01 SCALE: 1/4"=1'-0"

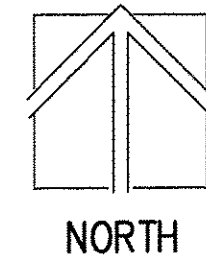

Original 1st floor: 801sf
Original 2nd floor: 801sf
Total frame: 1,602sf

Overall 1st floor: 1,667sf
Overall 2nd floor: 1,991sf
Total new frame: 3,658sf

405 PARK DR., NORMAN, OK

A2.01

