
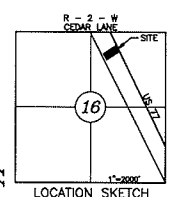
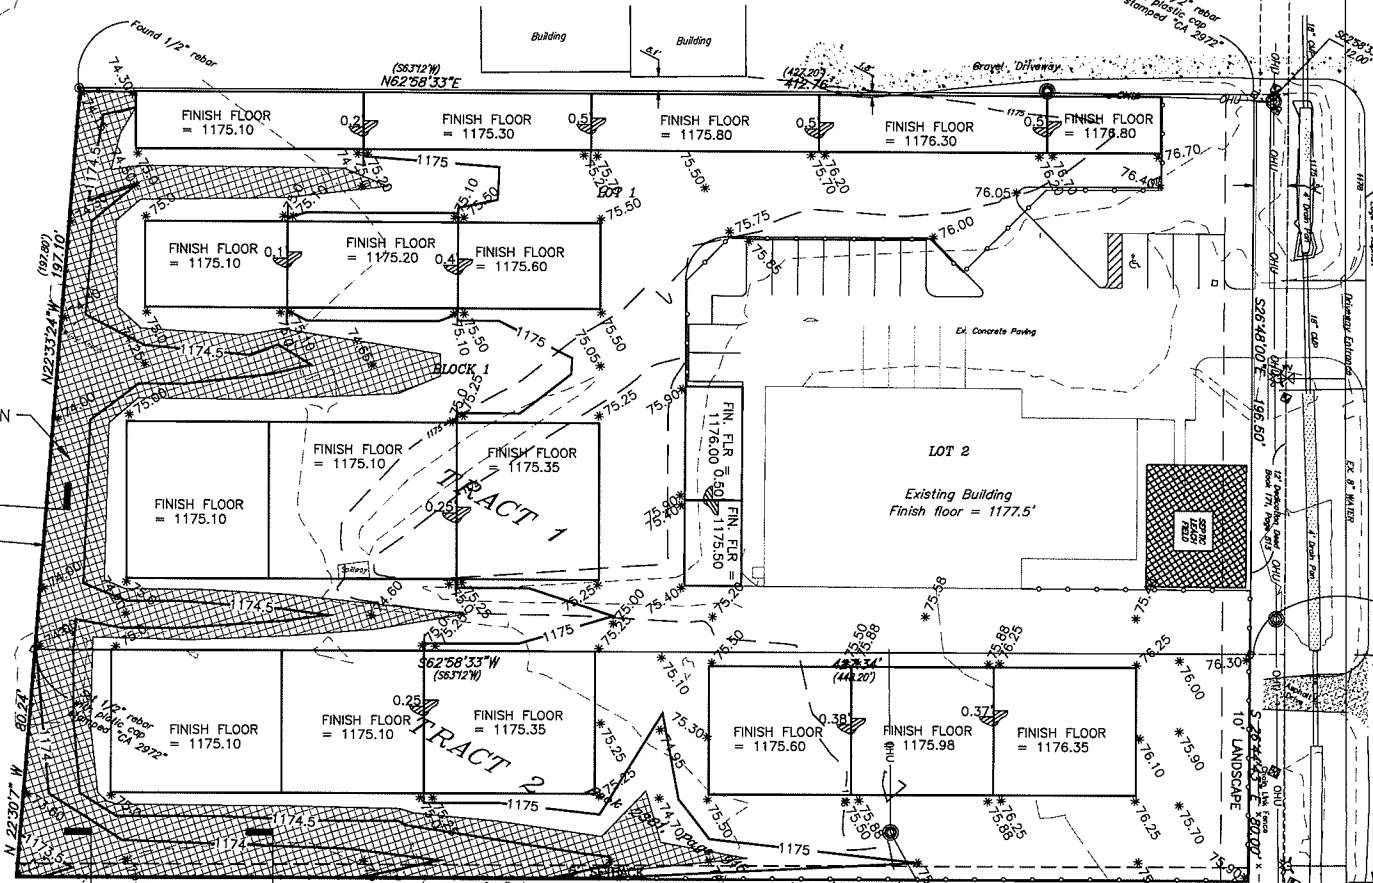
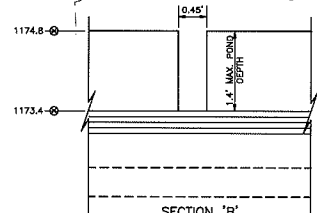


Book 298, Page 48

A. T. & S. F. Railroad
(aka Burlington Northern & Santa Fe)

DETENTION AREA

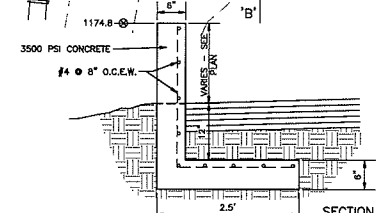

SCALE: 1"=20'

U.S. Highway 77
(aka Classen Blvd)
(66' Original Right of Way Width)
(Right of way width varies)



SCALE:	1"=20'
Drawn By:	RM
Date:	12/03/12
Checked By:	RFK
Reviewed By:	RFK
DATE:	12/03/12
SHEET:	1
OF:	1

HWY 77 STORAGE
DRAINAGE MAP
DEVELOPED CONDITIONS

Russell F. Ketner, P.E.
CONSULTING ENGINEER

16333 260th P.E. #15891
Washington, OK 73093 (405)266-6761

12/03/12