
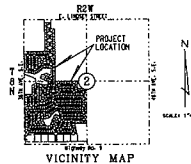



**BELLATONA ADDITION
REVISED PRELIMINARY PLAT**
(formerly Summit Valley Addition)

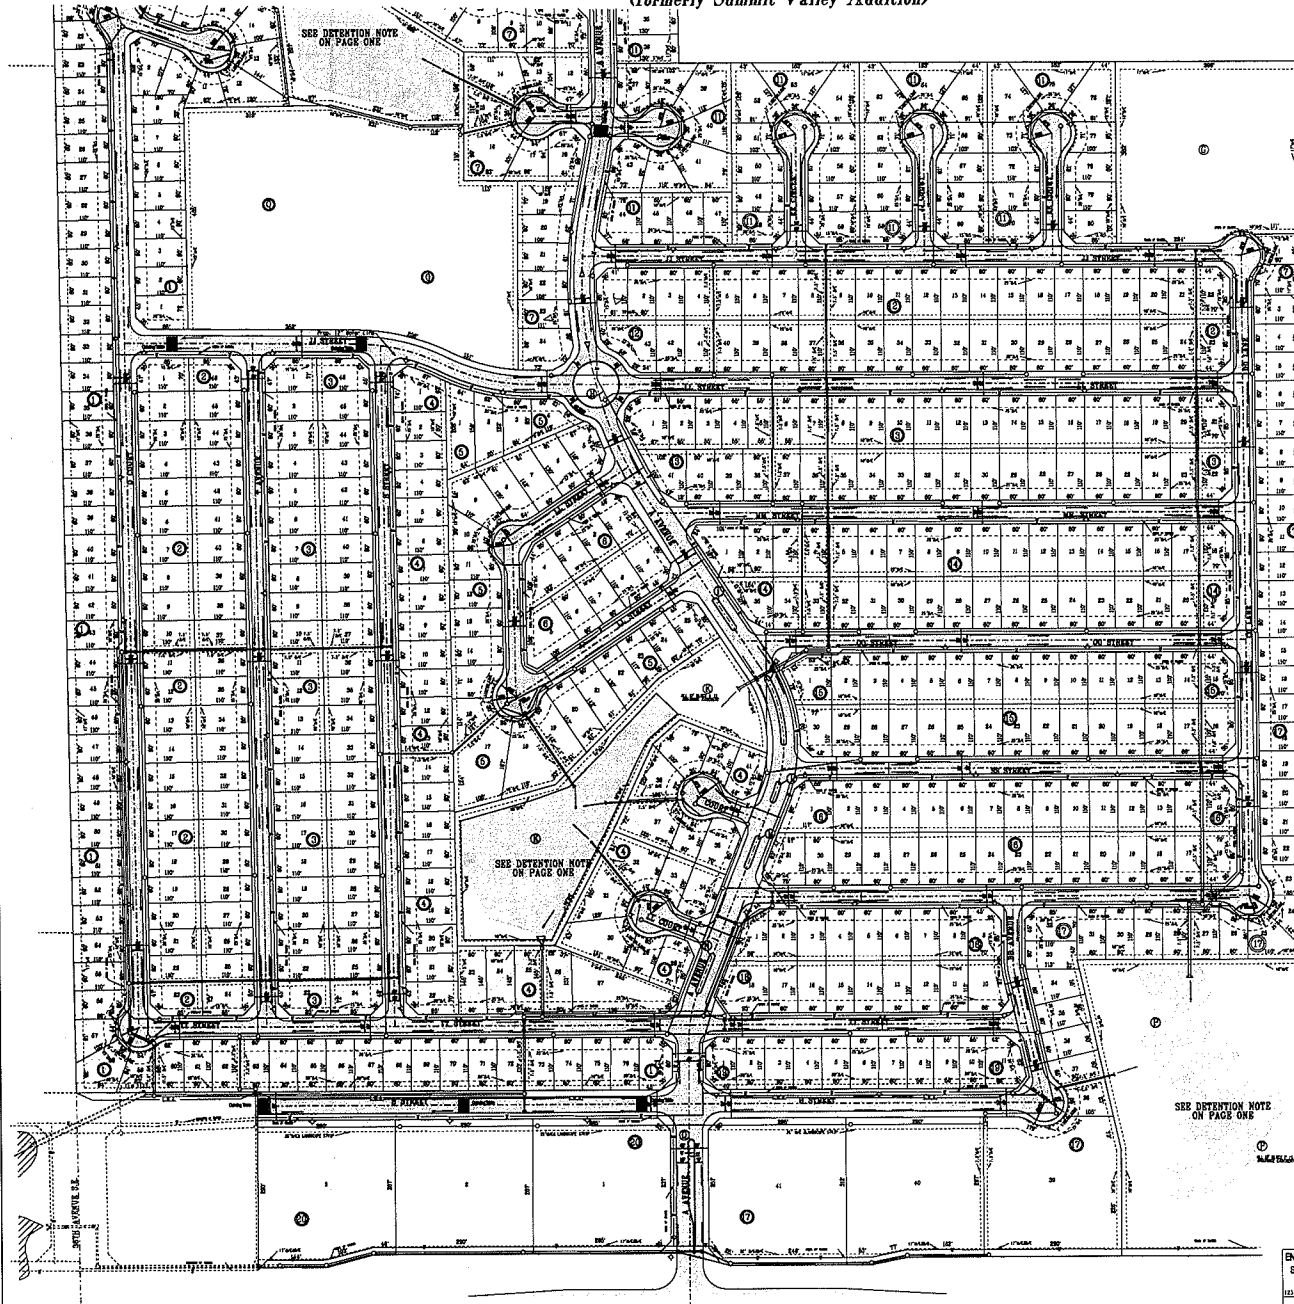

Scale: 1" = 100'
Contour Interval: 2'

- NOTES**
 2. LRA - Designation Limits of No Access. One Sheet 1 of 3 for LRA.
 3. Utility line locations are approximate. Some utility lines may be in the LRA also. Utility lines to be determined upon final platting and coordinated with construction plans.

PRELIMINARY PLAT SECTIONS

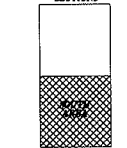



SEE SHEET ONE FOR LIMITS OF NO ACCESS

STATE HIGHWAY NO. 9

STATE HIGHWAY NO. 9

ENGINEERS		CPES	
SURVEYORS		PLANNERS	
Clair Planning & Engineering Services			
BELLATONA ADDITION			
REVISED PRELIMINARY PLAT			

BELLATONA ADDITION REVISED PRELIMINARY PLAT (formerly Summit Valley Addition)

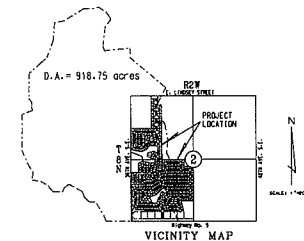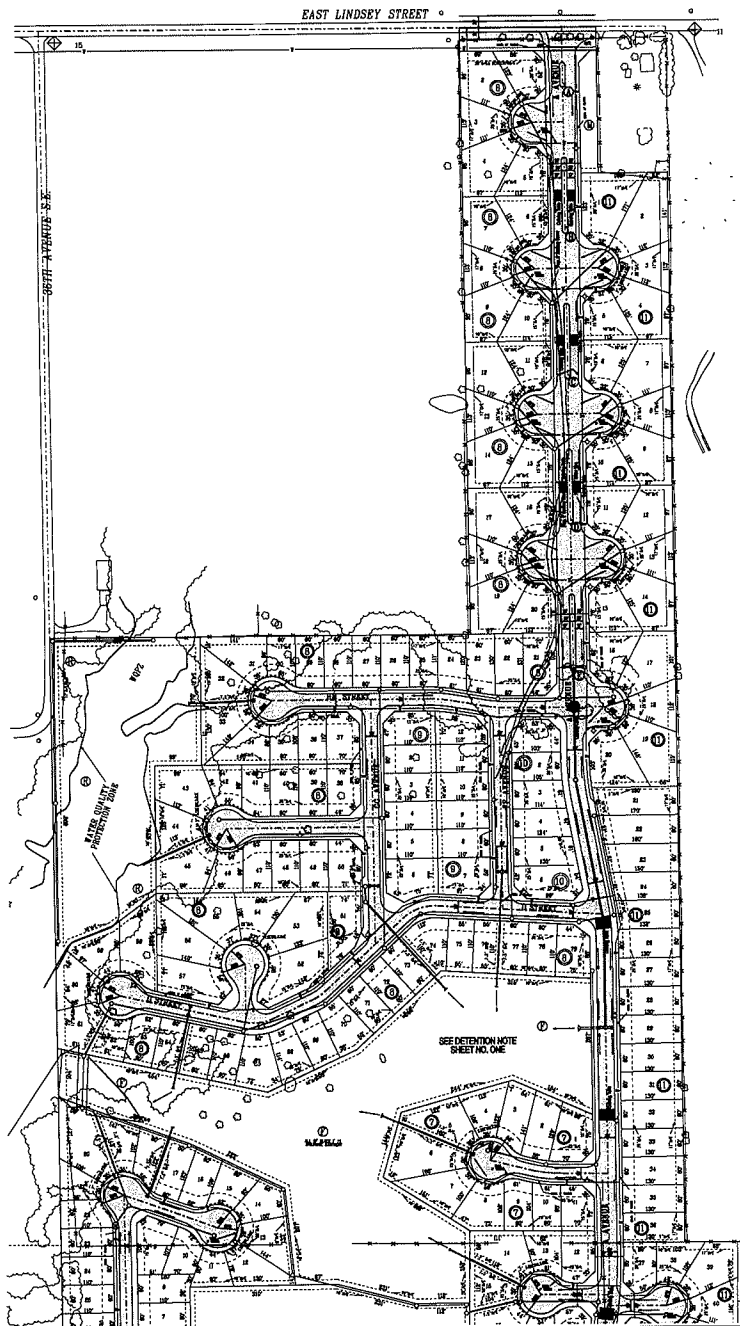

Scale: 1" = 100'
Contour Interval - 2'

NOTES

2. LPA - Division Limits of No Access. See Sheet 1 of 2 for LPA.
3. Utility line locations are approximate. Some LPA may need to be LPA also. U/Ls to be determined upon final platting and coordinated with construction plans.

PRELIMINARY PLAT SECTIONS



SEE SHEET ONE FOR LIMITS OF NO ACCESS

ENGINEERS SURVEYORS PLANNERS	CPES Clour Planning & Engineering Services
BELLATONA ADDITION REVISED PRELIMINARY PLAT	
Drawn By: BUDY J. LUK, CHS, L.S. Checked By: BUDY J. LUK, CHS, L.S. Date: 10/26/2011	200 MC Sheet 3 of 3 P-048