


**LANDSCAPING PLAN
UNIVERSITY NORTH PARK CORPORATE
CENTER SECTION 2 P.U.D.**

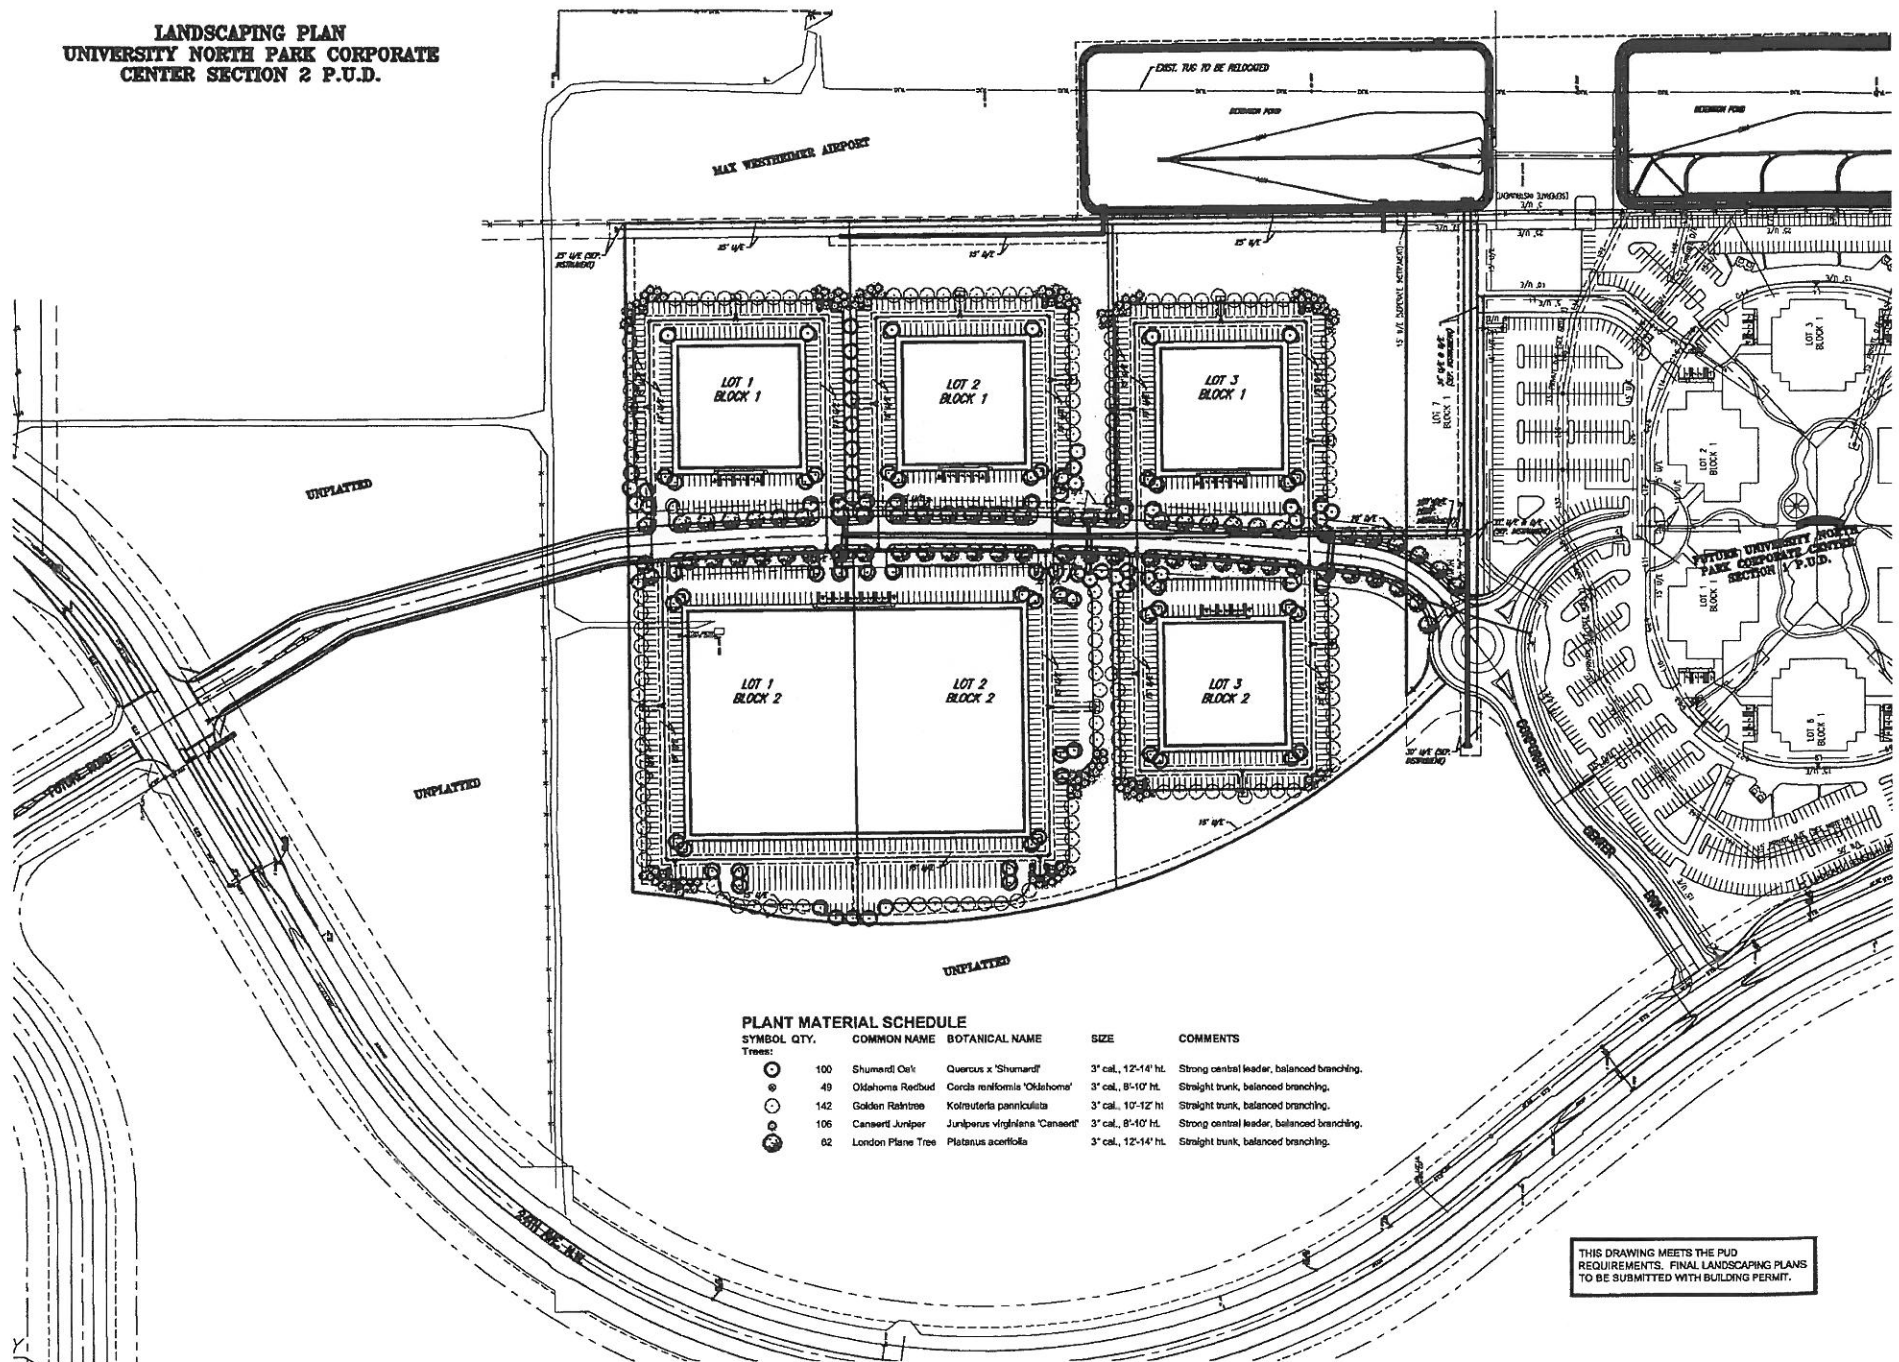

THIS DRAWING MEETS THE PUD
REQUIREMENTS. FINAL LANDSCAPING PLANS
TO BE SUBMITTED WITH BUILDING PERMIT.