


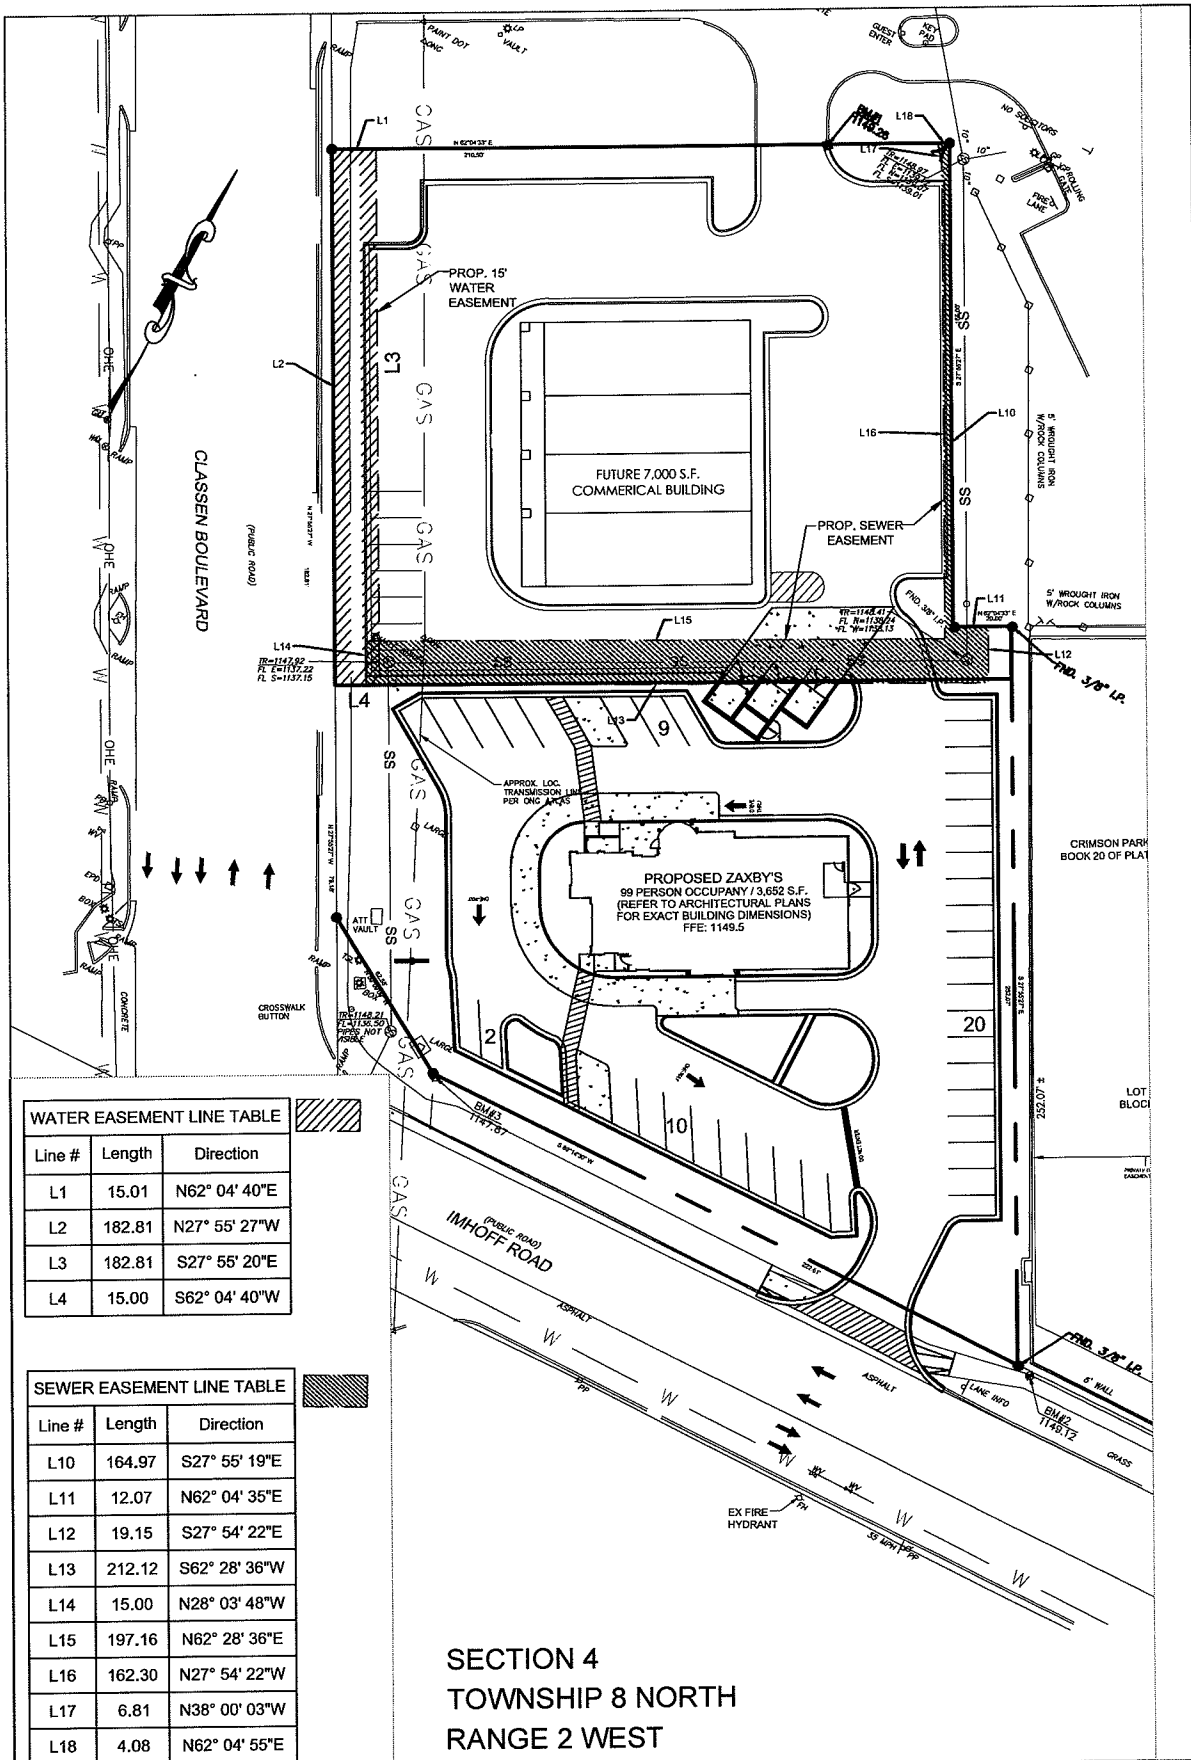

WATER EASEMENT LINE TABLE

Line #	Length	Direction
L1	15.01	N62° 04' 40"E
L2	182.81	N27° 55' 27"W
L3	182.81	S27° 55' 20"E
L4	15.00	S62° 04' 40"W

SEWER EASEMENT LINE TABLE

Line #	Length	Direction
L10	164.97	S27° 55' 19"E
L11	12.07	N62° 04' 35"E
L12	19.15	S27° 54' 22"E
L13	212.12	S62° 28' 36"W
L14	15.00	N28° 03' 48"W
L15	197.16	N62° 28' 36"E
L16	162.30	N27° 54' 22"W
L17	6.81	N38° 00' 03"W
L18	4.08	N62° 04' 55"E



Carter Engineering Consultants, Inc.
1551 Jennings Mill Rd
Building 500, Suite B
Bogart, GA 30622
P: 706.559.7430
F: 706.559.7435
www.carterengineering.net

**SHORT FORM
PLAT
LADY DI**

**UTILITY EASEMENTS
EXHIBIT A
CLASSEN BLVD/IMHOFF RD.
SCALE: 1"=50'. DATE 9/30/15**

**SHEET
4 of 6**