


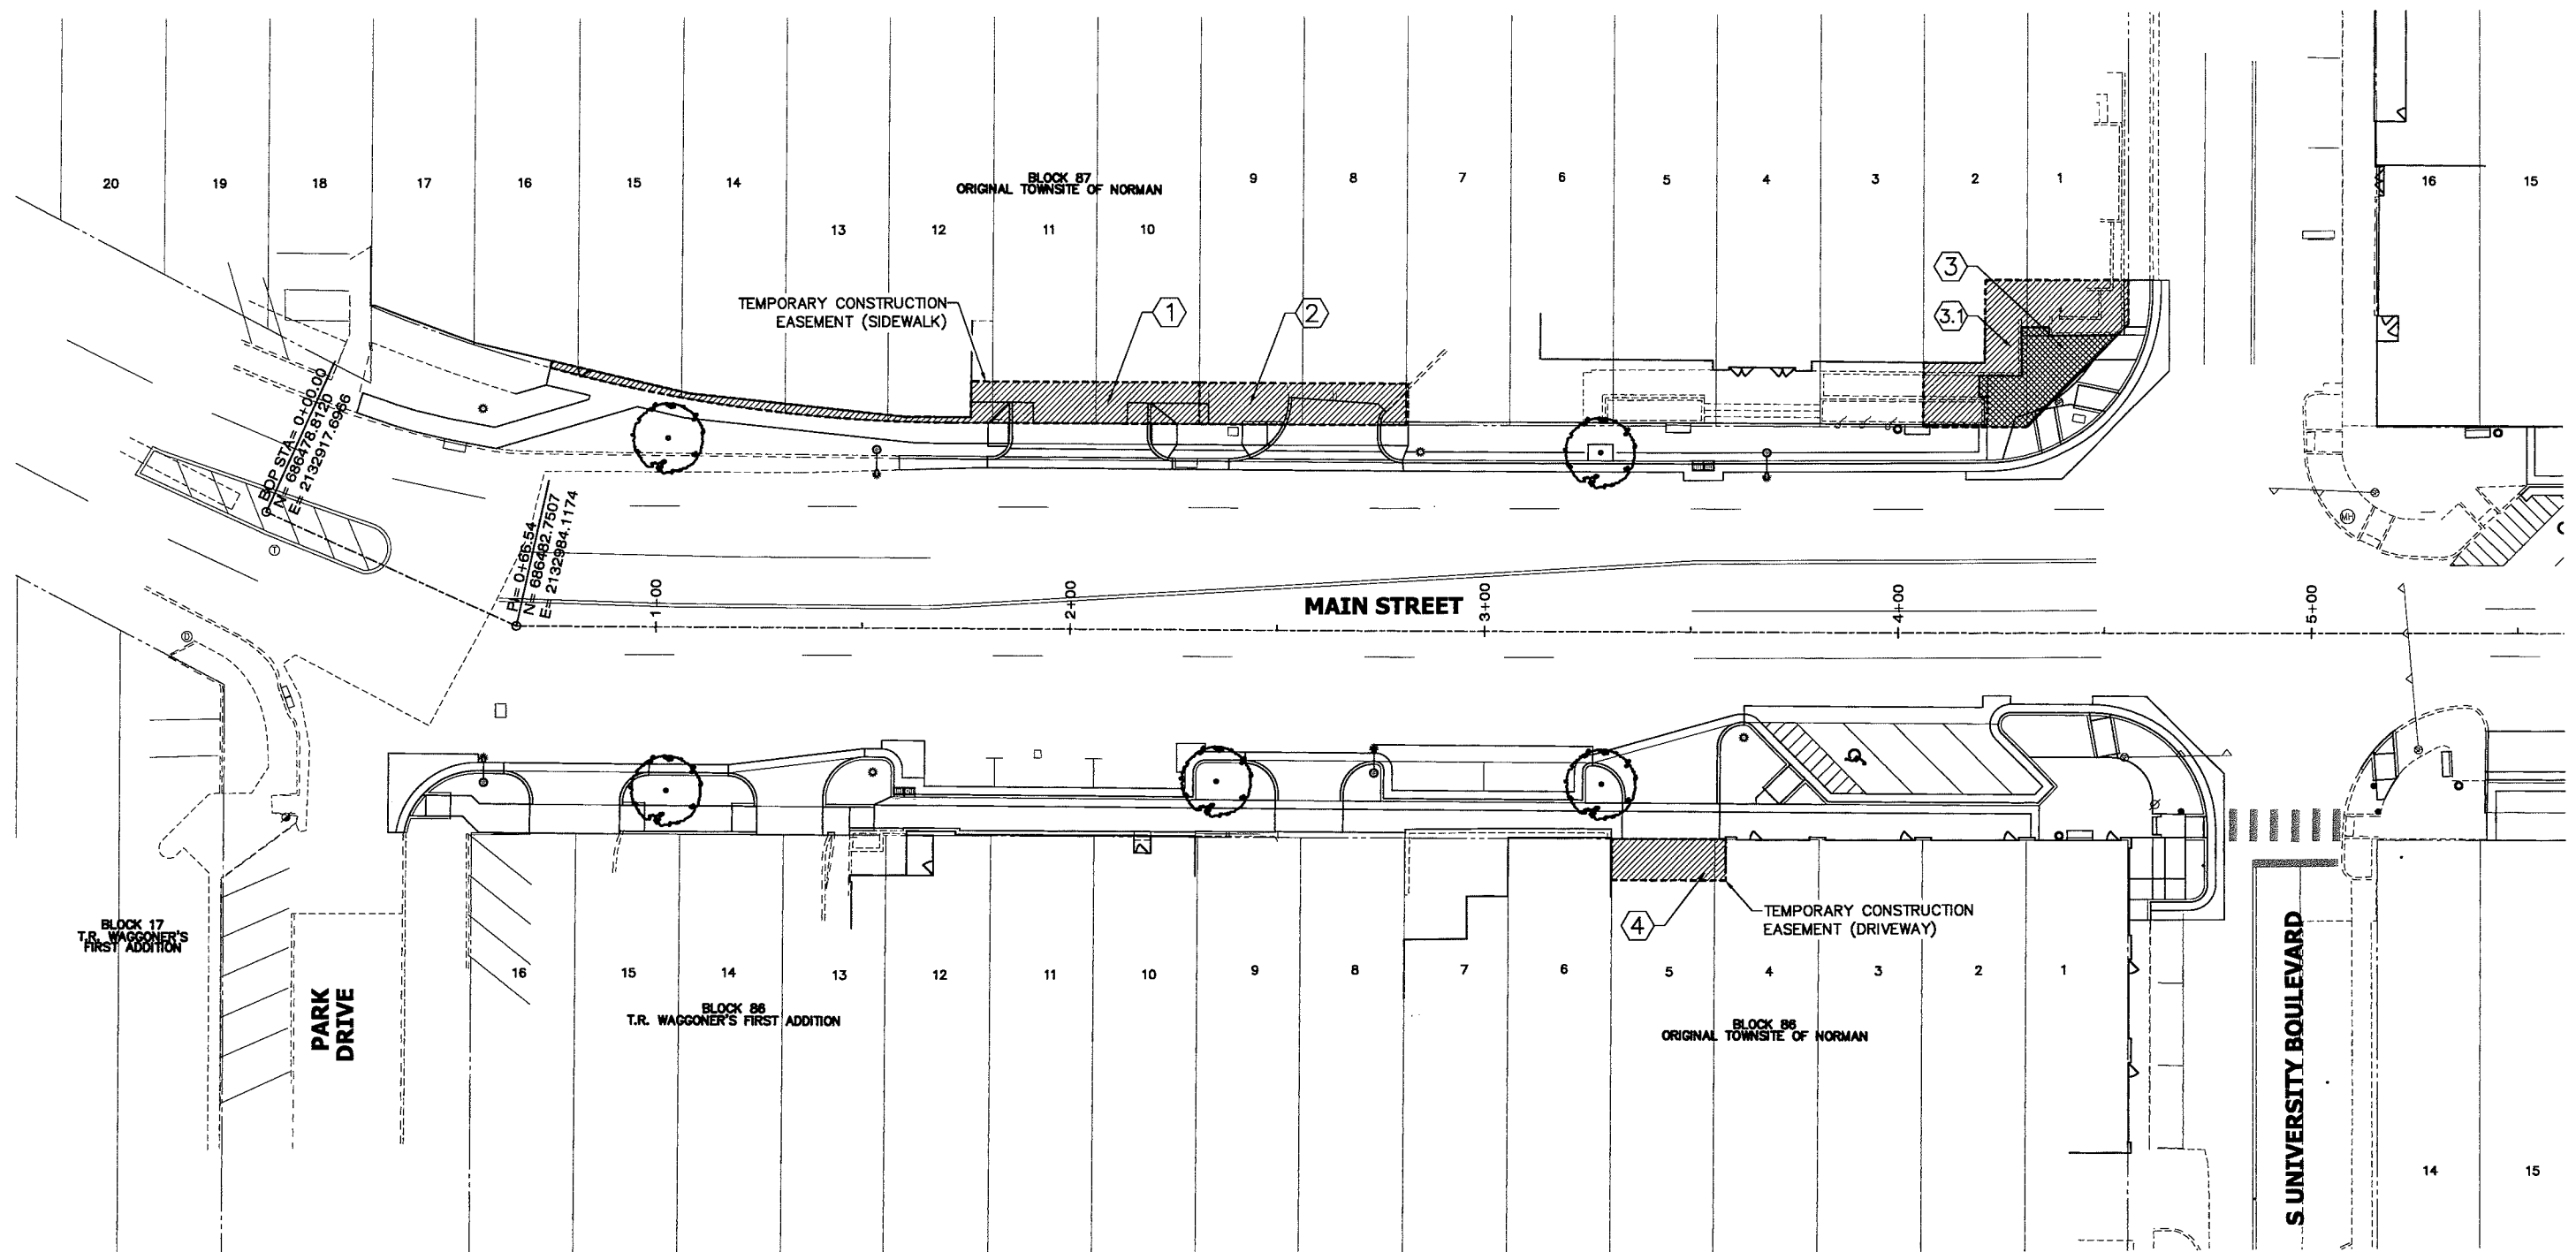

LEGEND (THIS SHEET)

PROPOSED TEMPORARY
RIGHT OF WAY

PERMANENT TAKE

BLOCK 87
ORIGINAL TOWNSITE OF NORMAN
10

[illegible]

PARCEL NUMBER




EXISTING RIGHT OF WAY

LOT LINE

RIGHT OF WAY AREAS (THIS SHEET)

PARCEL	OWNER	PERMANENT TAKE	TEMPORARY EASEMENT
1	COPELIN, EDWARD C		730.0404 SF / 0.0168 ACRE
2	REPUBLIC BANK & TRUST		500.0000 SF / 0.0115 ACRE
3	HELEN SUZANNE CRABTREE (1/2 Int.), REBECCA RUTH MARSHALL TRUST (1/4 Int.), and GAIL WILLIAM MARSHALL TRUST (1/4 Int.)	406.0000 SF / 0.0093 ACRE	
3.1	HELEN SUZANNE CRABTREE (1/2 Int.), REBECCA RUTH MARSHALL TRUST (1/4 Int.), and GAIL WILLIAM MARSHALL TRUST (1/4 Int.)		758.0000 SF / 0.0174 ACRE
4	ADAIR, JAMES R		276.3972 SF / 0.0063 ACRE

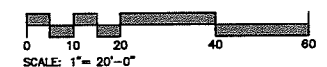

CITY OF NORMAN –
DOWNTOWN MAIN STREET STREETScape – WEST END

PLANS AND ESTIMATES
PREPARED BY:

R.L. SHEARS COMPANY, P.C.
Landscape Architects

1522 SOUTH CARSON AVENUE
TULSA, OKLAHOMA 74119
TEL 918.582.0612 FAX 918.582.0613

DESIGN	RLS	09/16
DRAWN	SKR	09/16
CHECKED	RLS	09/16
APPROVED		

PROPOSED RIGHT OF WAY

SHEET 18 of 83



BEFORE
YOU DIG ...
1-800-522-6543
CALL OKIE