


THIS PLAN AND
 PLACEMENT IN THE
 SUBJECT PROPERTY
 HAS BEEN MADE
 FOR THE PURPOSES
 OF THE PROPERTY
 ADDRESS ONLY. THE
 ADDRESS SHOULD NOT
 BE USED TO BE
 CONSIDERED AS
 A GUARANTEE OF
 ACCURACY. THE
 ADDRESS SHOULD
 BE OBTAINED
 FROM THE LOCAL
 POST OFFICE.

DATE:
 12/31/2019

SCALE:
 AS SHOWN

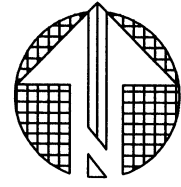


SCALE: 1"=20'

HALLBROOKE ADD. SEC. 6
 PT. OF THE N.E. 1/4,
 SEC. 21, T9N, R2W, I.M.
 LOT 20, BLOCK 5
 NORMAN, CLEV. CO., OK.
 LOT AREA: 12,025 SQ. FT.

HOUSE: 2,696 SQ.FT.
 GARAGE: 853 SQ.FT.
 PORCHES: 436 SQ.FT.
 FLAT WORK: 992 SQ.FT.
 COVERAGE: 4,977 SQ.FT.


THIS PLAN AND
 PLACEMENT IN THE
 SUBJECT PROPERTY
 HAS BEEN MADE
 FOR THE PURPOSES
 OF THE PROPERTY
 ADDRESS ONLY. THE
 ADDRESS SHOULD NOT
 BE USED TO BE
 CONSIDERED AS
 A GUARANTEE OF
 ACCURACY. THE
 ADDRESS SHOULD
 BE OBTAINED
 FROM THE LOCAL
 POST OFFICE.

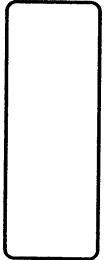

26000 VAN BUREN, STE. 2602
 NORMAN, OK 73072
 TEL: (405) 417-8999
 www.preferred-plans.net



PLOT PLAN
 1

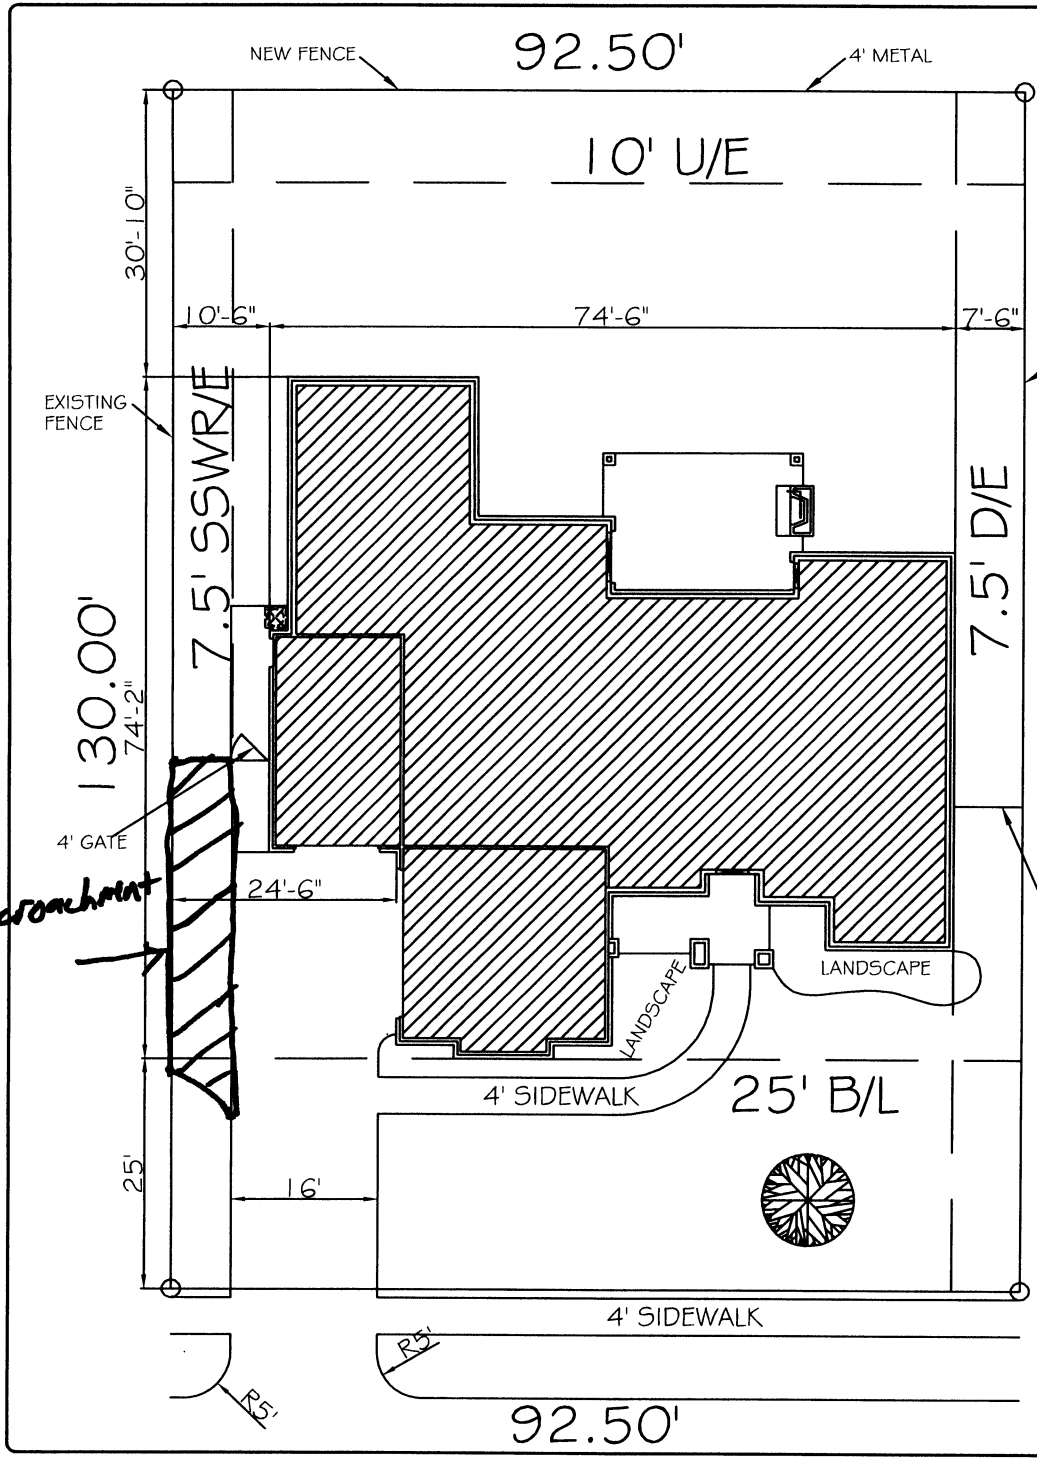

EXISTING STEEL POST
 DOG EAR

NEW FENCE IN
 FRONT OF WINDOW

Encroachment