
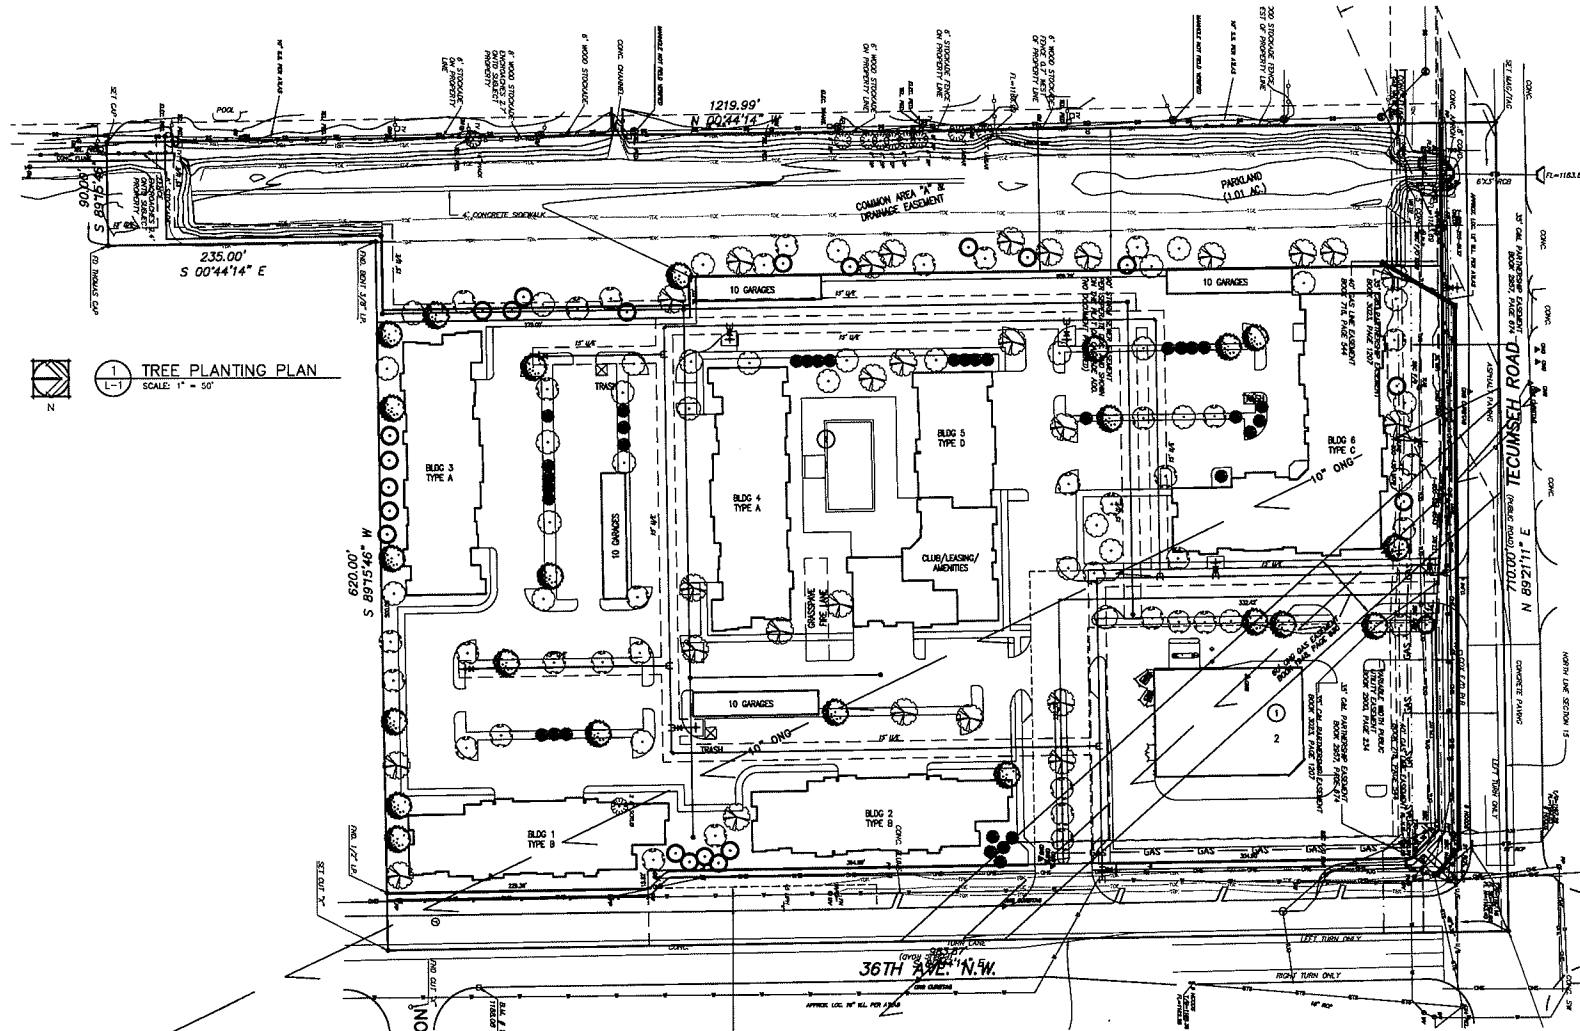


TREE SCHEDULE

SYMBOL	QUANT.	COMMON NAME	BOTANICAL NAME	SIZE	COMMENTS
	22	Burr Oak	Quercus macrocarpa	3" caliper, 12'-14' ht.	Strong central leader, balanced branching
	34	Canebrake Juniper	Juniperus virginiana 'Canebrake'	3" caliper, 8'-9' ht.	Strong central leader, full to ground.
	22	Chincapin Oak	Quercus muhlenbergii	3" caliper, 12'-14' ht.	Strong central leader, balanced branching
	37	Chinese Pistache	Pistachia chinensis	3" caliper, 10'-12' ht.	Straight trunk, balanced branching
	39	Golden Raintree	Koelreuteria paniculata	3" caliper, 10'-12' ht.	Straight trunk, balanced branching
	22	Leyland Cypress	Cupressus leylandi	3" caliper, 8'-9' ht.	Strong central leader, full to ground

LANDSCAPE PLAN SANTA ROSA ADDITION

A PLANNED UNIT DEVELOPMENT
PART OF THE N.E. 1/4, SECTION 15, T9N, R3W, I.M.
NORMAN, CLEVELAND COUNTY, OKLAHOMA

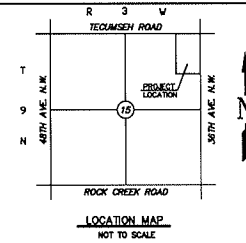

TREE PLANTING PLAN
SCALE: 1" = 50'

© SMC CONSULTING ENGINEERS, P.C. ALL RIGHTS RESERVED. THESE DOCUMENTS MAY NOT BE REPRODUCED OR TRANSMITTED IN ANY FORM OR BY ANY MEANS, ELECTRONIC OR MECHANICAL, WITHOUT PERMISSION IN WRITING FROM SMC CONSULTING ENGINEERS, P.C.

SANTA ROSA ADDITION
A PLANNED UNIT DEVELOPMENT
36TH AVE. N.W. & TECUMSEH ROAD
NORMAN, OKLAHOMA

SMC CONSULTING ENGINEERS, P.C.
1000 N. W. 10TH AVE., SUITE 200
NORMAN, OKLAHOMA 73061
P.O. BOX 1000
NORMAN, OKLAHOMA 73061

PROJECT NO. 15410
DATE: 04/15/13
SCALE: 1" = 50'
DRAWN BY: J. BUCKER
P.E. NUMBER: 15410

LANDSCAPE PLAN

SHEET NO. 1