


11c-2

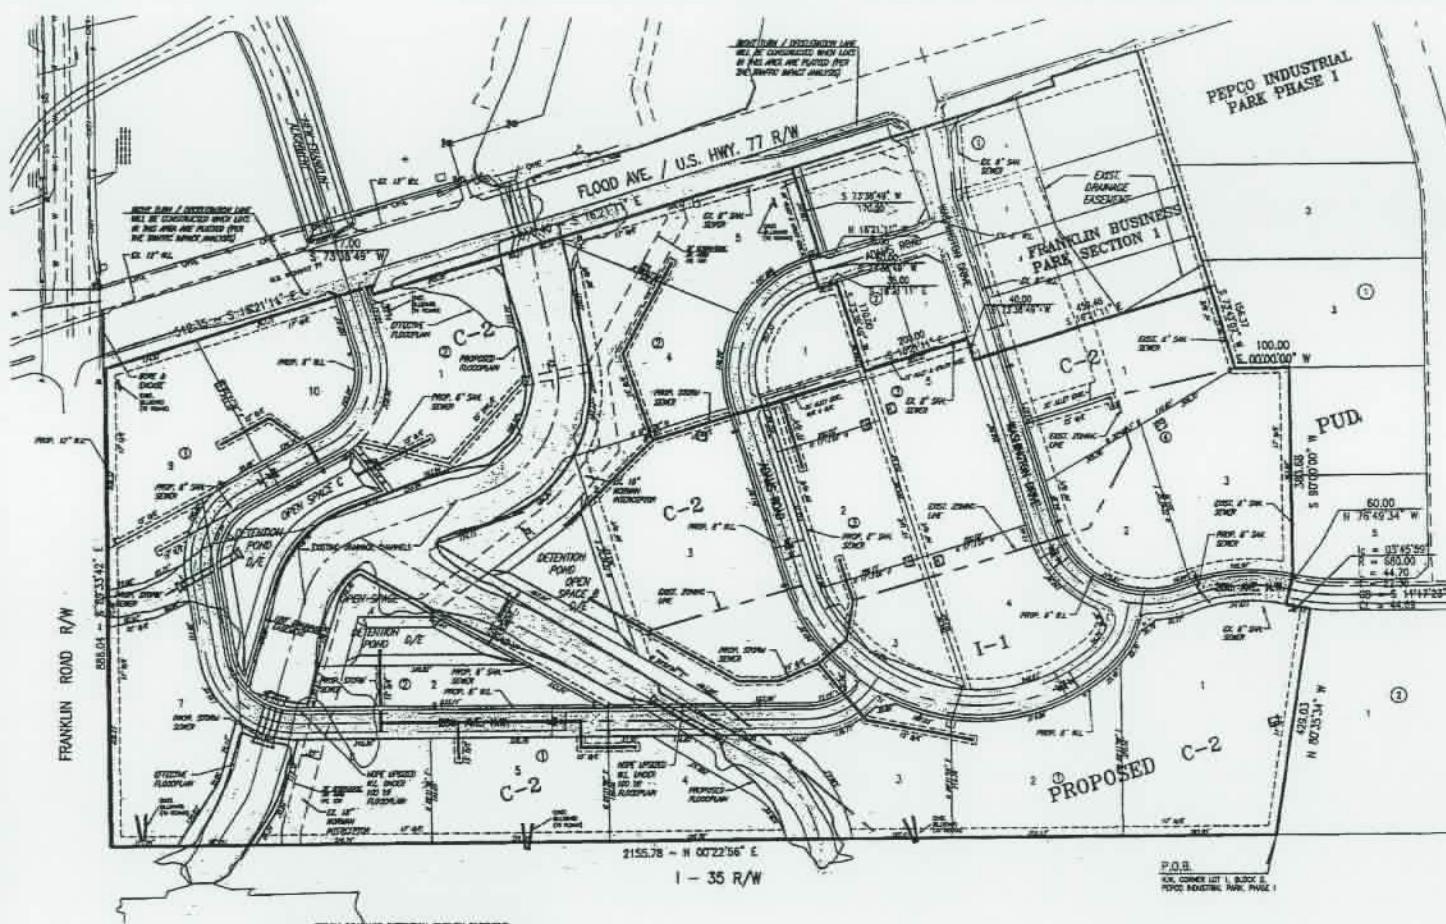

STATION DOMINANCE DETERMINANT: ECONOMIC RESOURCES

REVISED PRELIMINARY PLAT

FRANKLIN BUSINESS PARK

A PART OF THE N.E./4, SEC. 11, T9N, R3W, I.M.
NORMAN, CLEVELAND COUNTY, OKLAHOMA

LOT PLAN

LOTS 1-8	RESTURANT
LOTS 9-13	RESTAURANT
LOTS 14-18	ENTERTAINMENT
LOTS 19, 20, 21 & 22	OFFICE



OWNER / DEVELOPER

FRANKLIN BUSINESS PARK, L.L.C.
1320 N. PORTER AVENUE
NORMAN, OKLAHOMA 73072
(405) 364-1152

REBARRERA, S.

SMC CONSULTING ENGINEERS, INC.
615 W. MAIN ST.
OKLAHOMA CITY, OKLAHOMA 73103
(405) 222-7716