


PRELIMINARY PLAT
WEST MAIN LOFTS
 A PLANNED UNIT DEVELOPMENT
 NORMAN, CLEVELAND COUNTY, OKLAHOMA

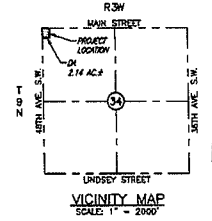


LEGAL DESCRIPTION





Said tract contains 83,197 square feet or 2.1305 acres more or less.

The First Plat of ARBOR PLAZA ADDITION was used on the basis of bearings for this legal description.

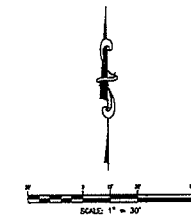

- NOTES:**

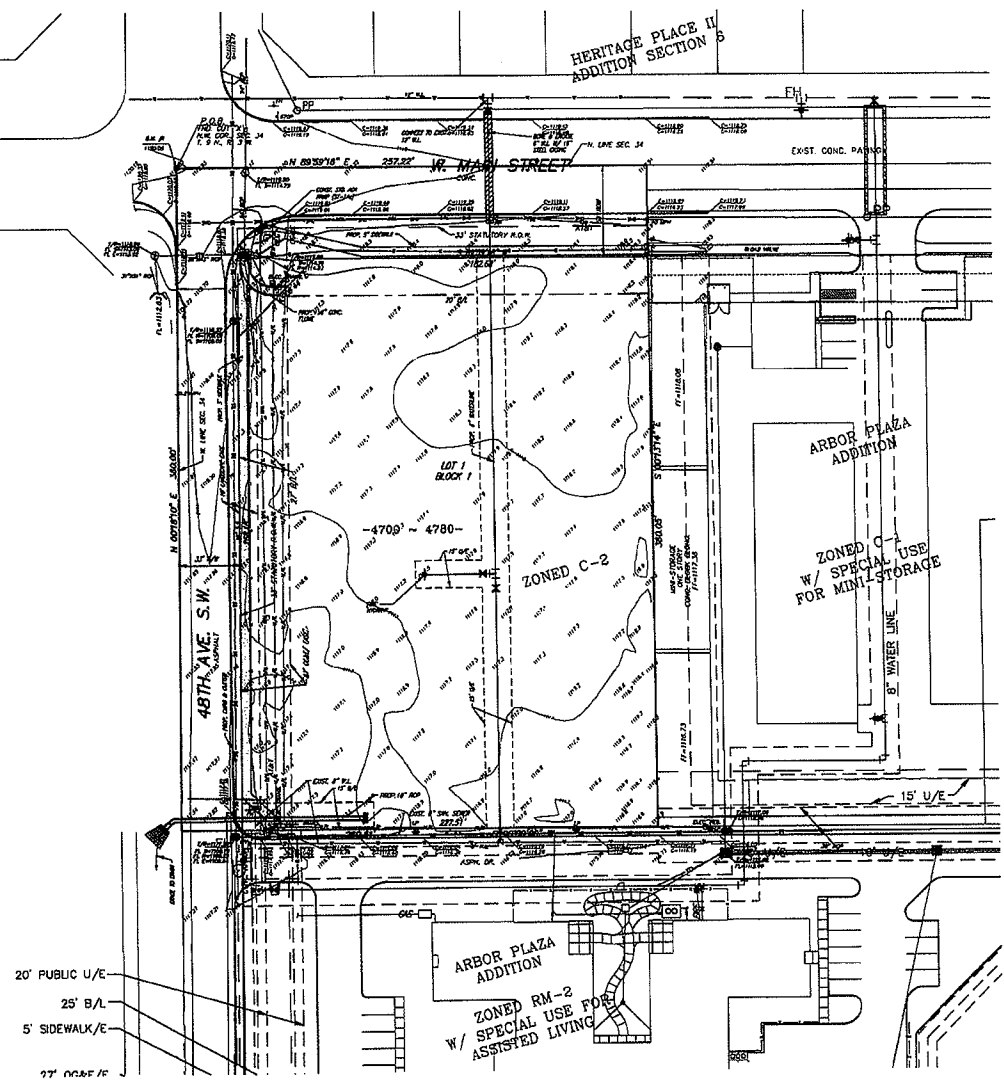

THE CONSULTING ENGINEERS, P.C. ALL RIGHTS RESERVED. THESE DOCUMENTS MAY NOT BE USED FOR ANY PURPOSES WITHOUT THE WRITTEN PERMISSION FROM THE CONSULTING ENGINEERS, P.C.



PROFESSIONAL SEAL
 SMC CONSULTING ENGINEERS, P.C.
 CLEVELAND COUNTY, OKLAHOMA
 18220

**WEST MAIN LOFTS
 A PLANNED UNIT DEVELOPMENT**

**48th AVE. S.W. & MAIN STREET
 NORMAN, OKLAHOMA**

SMC
 SMC CONSULTING ENGINEERS, P.C.
 2711 48th Ave S.W.
 Norman, OK 73069
 (405) 833-7929

PROJECT NO. 1570-00
 SCALE: 1" = 30'
 DESIGNER: SMC
 CHECKED: SMC
 DATE: 10/15/2010

PRELIMINARY PLAT

SHEET NO. 1