

NORTH
1/8" = 1'-0"

COLLEGE PARKING LOT PLAN



LOT COVERAGE TOTALS

Total Lot Area = 14,402 SF

Non-permeable areas = 9,418 SF (65%)

Green permeable areas = 4,984 SF (35%)

33 Parking Spaces

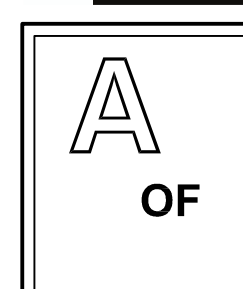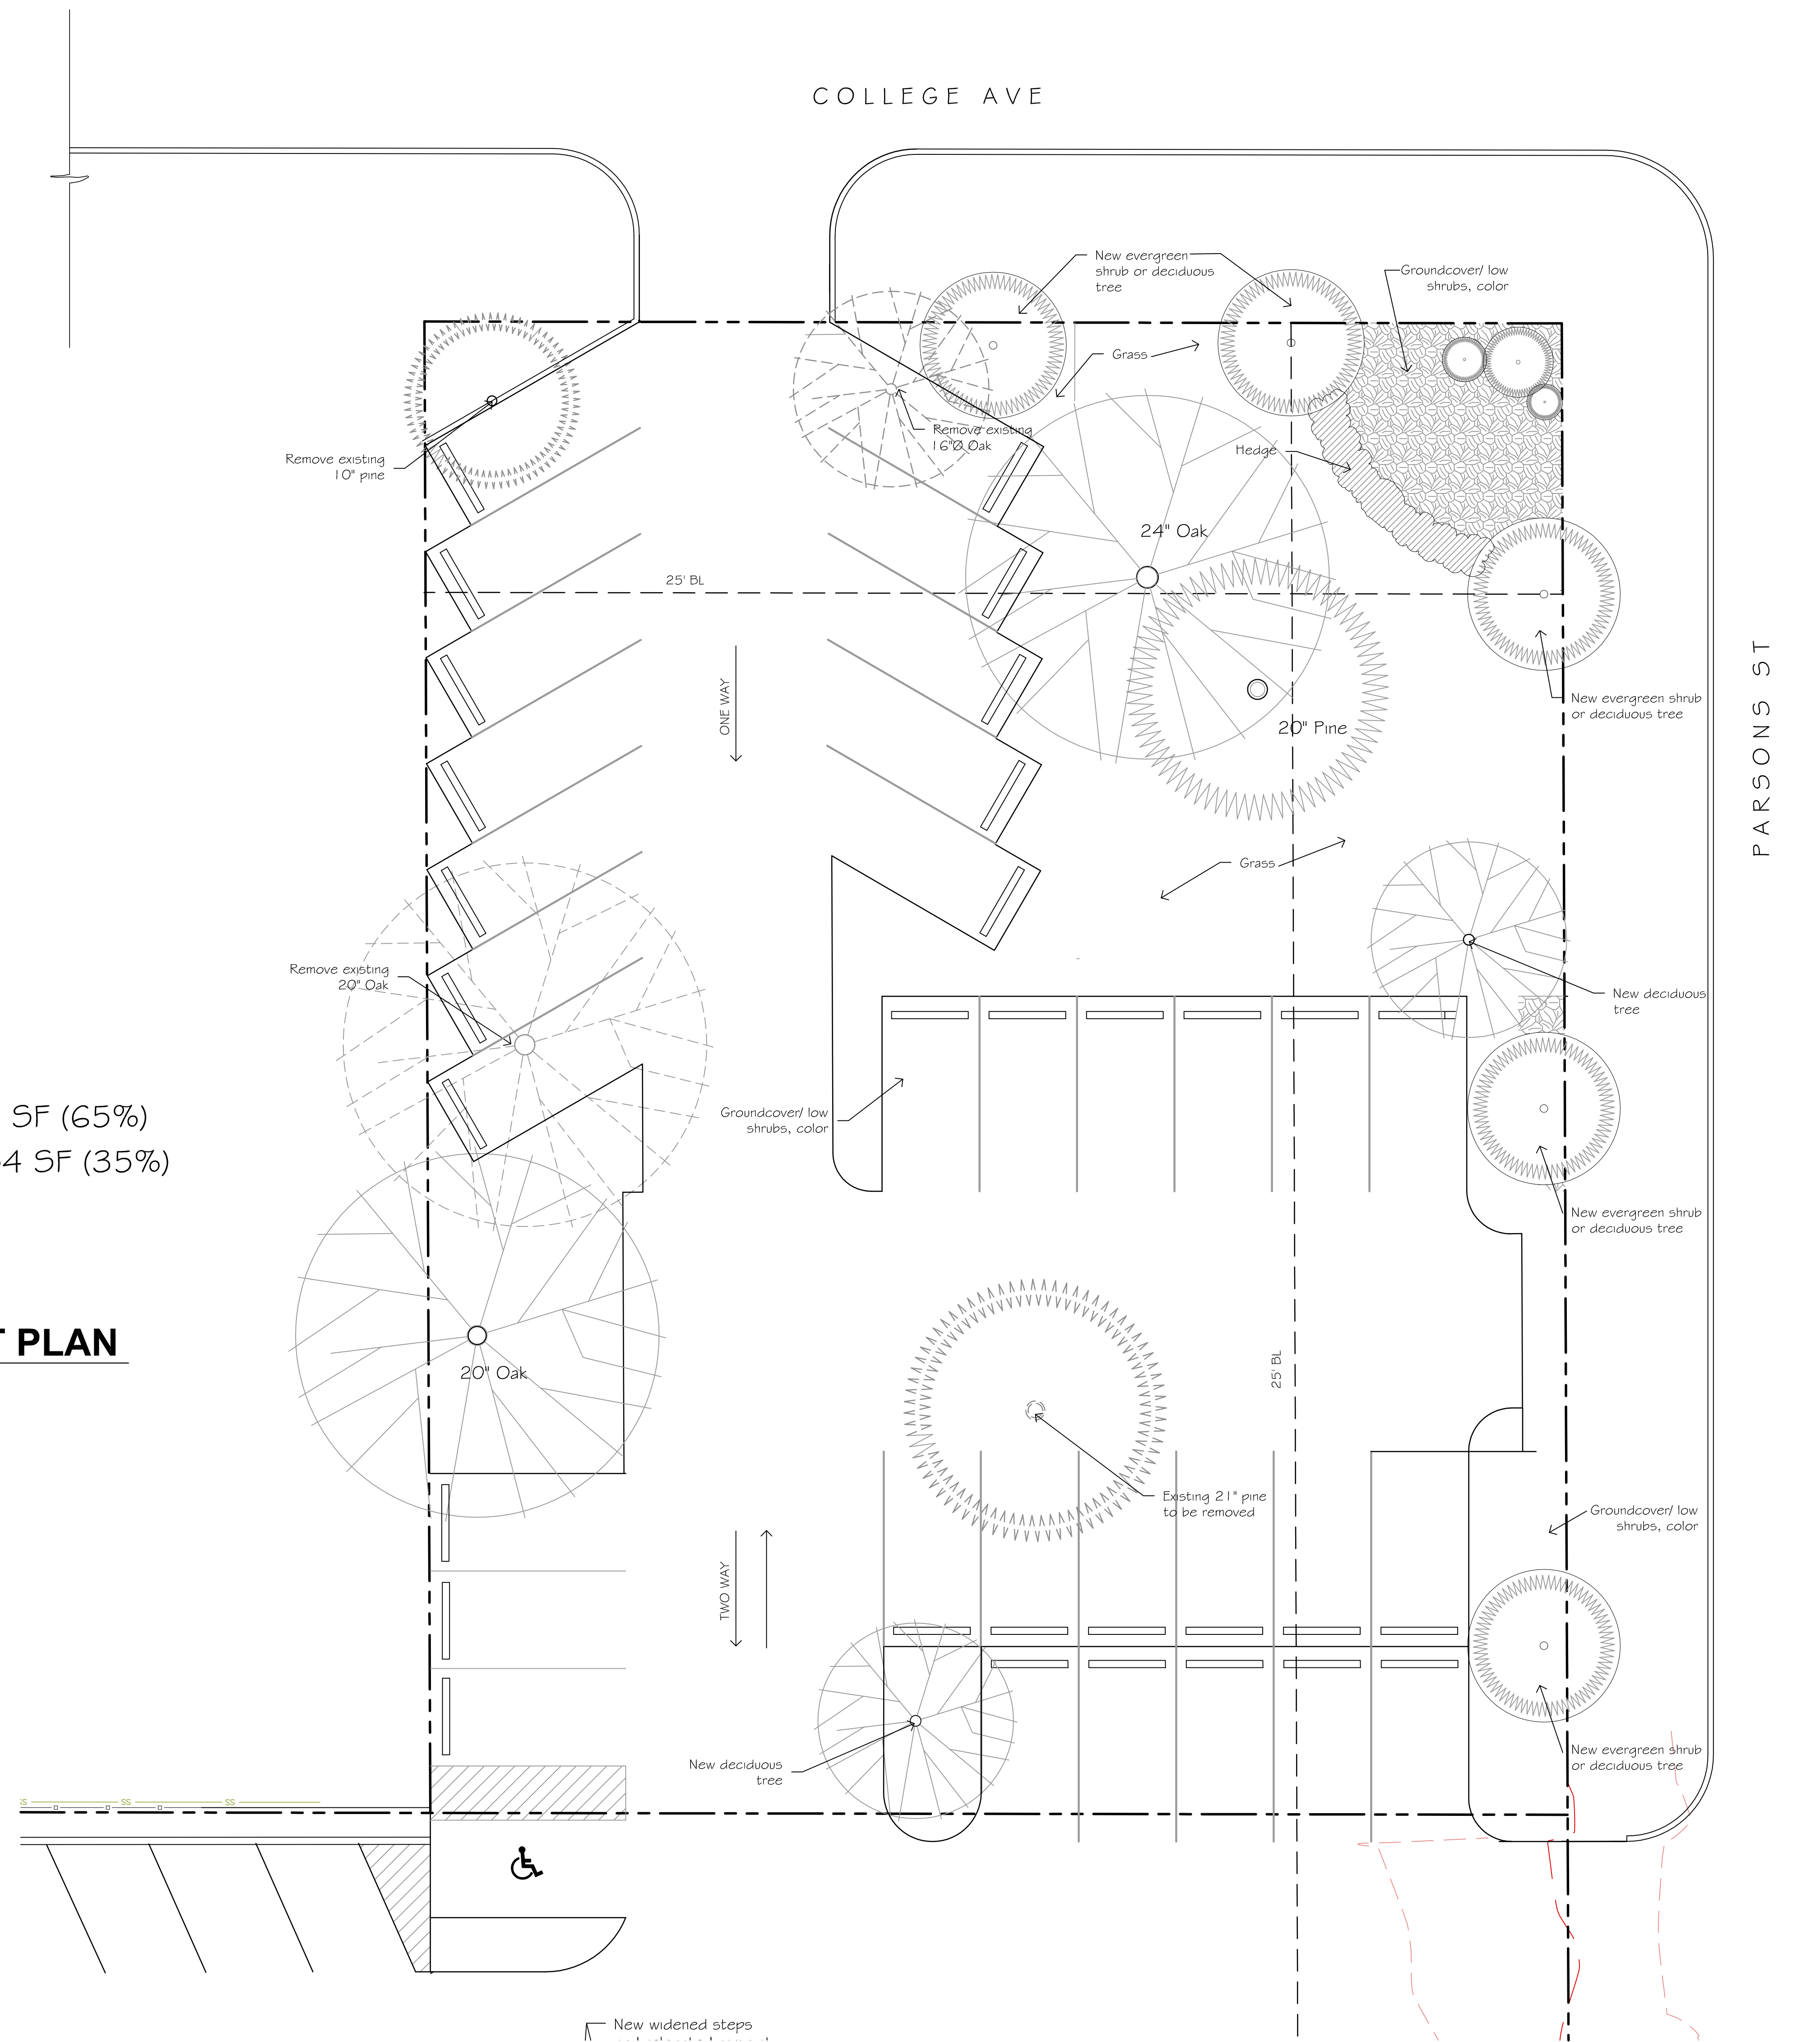

gumerson blake
 4019 n classen blvd oklahoma city 405 842 2526

ADDITION & REMODEL
 TO
KAPPA ALPHA THETA
 845 CHAUTAQUA AVE, NORMAN, OK 73069

william dinger aia