
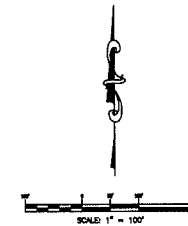
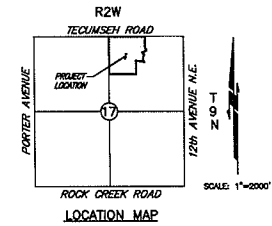


FINAL SITE DEVELOPMENT PLAN **MONTORO RIDGE SECTION 1** A PLANNED UNIT DEVELOPMENT A PART OF THE N.E. 1/4, SECTION 17, T9N, R2W, I.M. NORMAN, CLEVELAND COUNTY, OKLAHOMA

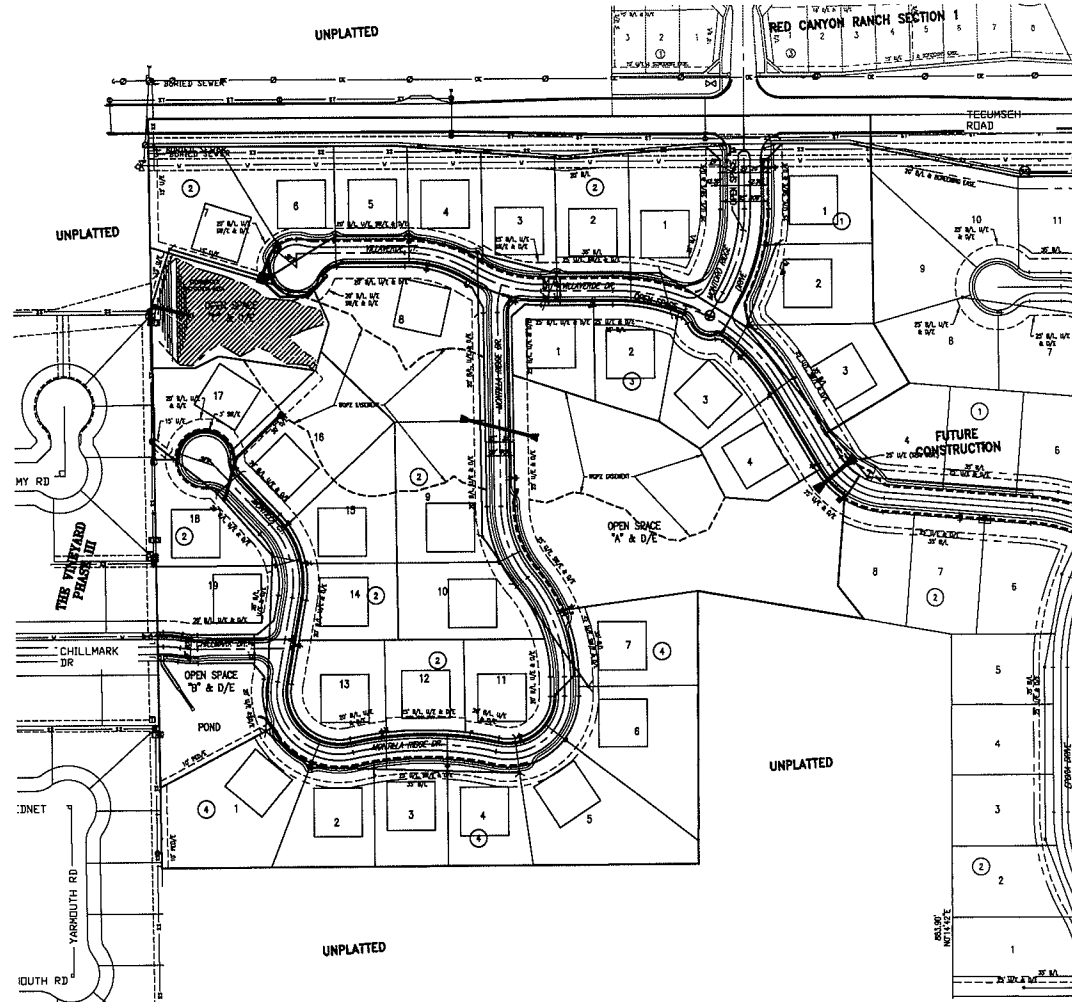

© SMC CONSULTING ENGINEERS, P.C. ALL RIGHTS RESERVED. THESE PLANS ARE NOT TO BE USED FOR ANY OTHER PROJECT WITHOUT PRIOR WRITTEN PERMISSION FROM SMC CONSULTING ENGINEERS, P.C.

OWNER/DEVELOPER:
 LANDMARK LAND COMPANY, LLC
 1400 N. PORTER AVE.
 NORMAN, OKLAHOMA 73071
 PH: (405) 282-4233

PREPARED BY:
 SMC Consulting Engineers, P.C.
 815 W. 10th St.
 Oklahoma City, Oklahoma 73106
 PH: (405) 282-7715

MONTORO RIDGE SECTION 1
A PLANNED UNIT DEVELOPMENT
TECUMSEH ROAD & 12th AVE. N.E.
NORMAN, OKLAHOMA

SMC
 SMC CONSULTING ENGINEERS, P.C.
 815 W. 10th St.
 Oklahoma City, Oklahoma 73106
 PH: (405) 282-7715

PROJECT NO. 147721
 DATE 04/24/14
 SCALE 1" = 100'
 DRAWN BY D.A.
 CHECKED BY Christopher D. Anderson
 P.E. NUMBER: 18288

FINAL SITE DEVELOPMENT PLAN