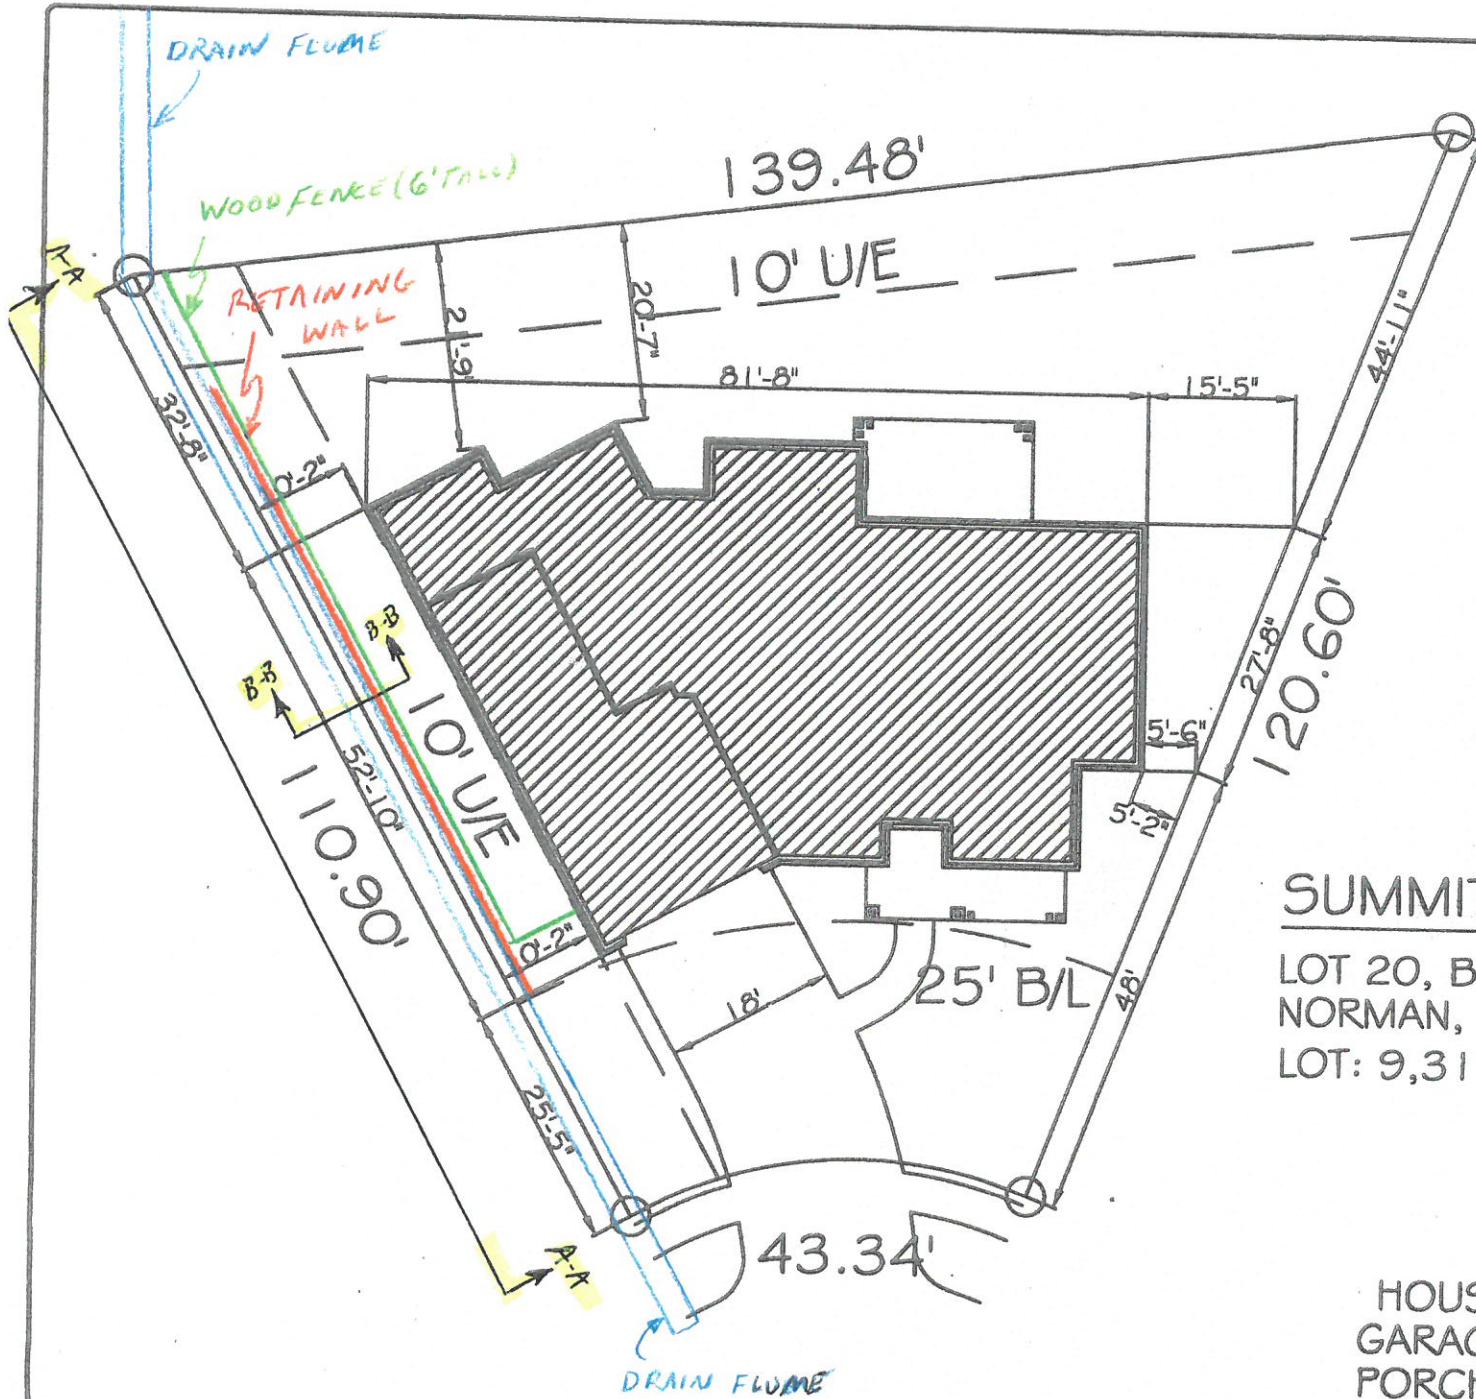


SCALE: 1"=20'

SUMMIT LAKES SEC. 7

LOT 20, BLOCK 3
NORMAN, CLEV. CO., OK.
LOT: 9,317 SQ.FT.

HOUSE: 2,217 SQ.FT.
GARAGE: 716 SQ.FT.
PORCHES: 325 SQ.FT.
CONCRETE: 576 SQ.FT.
COVERAGE: 3,834 SQ.FT.

628 SUMMIT CREST LANE

THIS PLAN WAS
PREPARED FOR THE
OWNER BY THE
ARCHITECT. IT IS
NOT TO BE USED FOR
ANY OTHER PURPOSE.
THE ARCHITECT IS
NOT RESPONSIBLE FOR
THE ACCURACY OF THE
DIMENSIONS OR THE
DETAILED CONSTRUCTION
OF THE PLAN.

DATE
10/29/2015


SCALE
1" = 20'-0"


2600 VAN EISEN, STE. 2602
NORMAN, OK 73072
TEL. 405.347.8800
www.sprinklerplans.com

PREFERRED
PLANS

PLOT PLAN

1

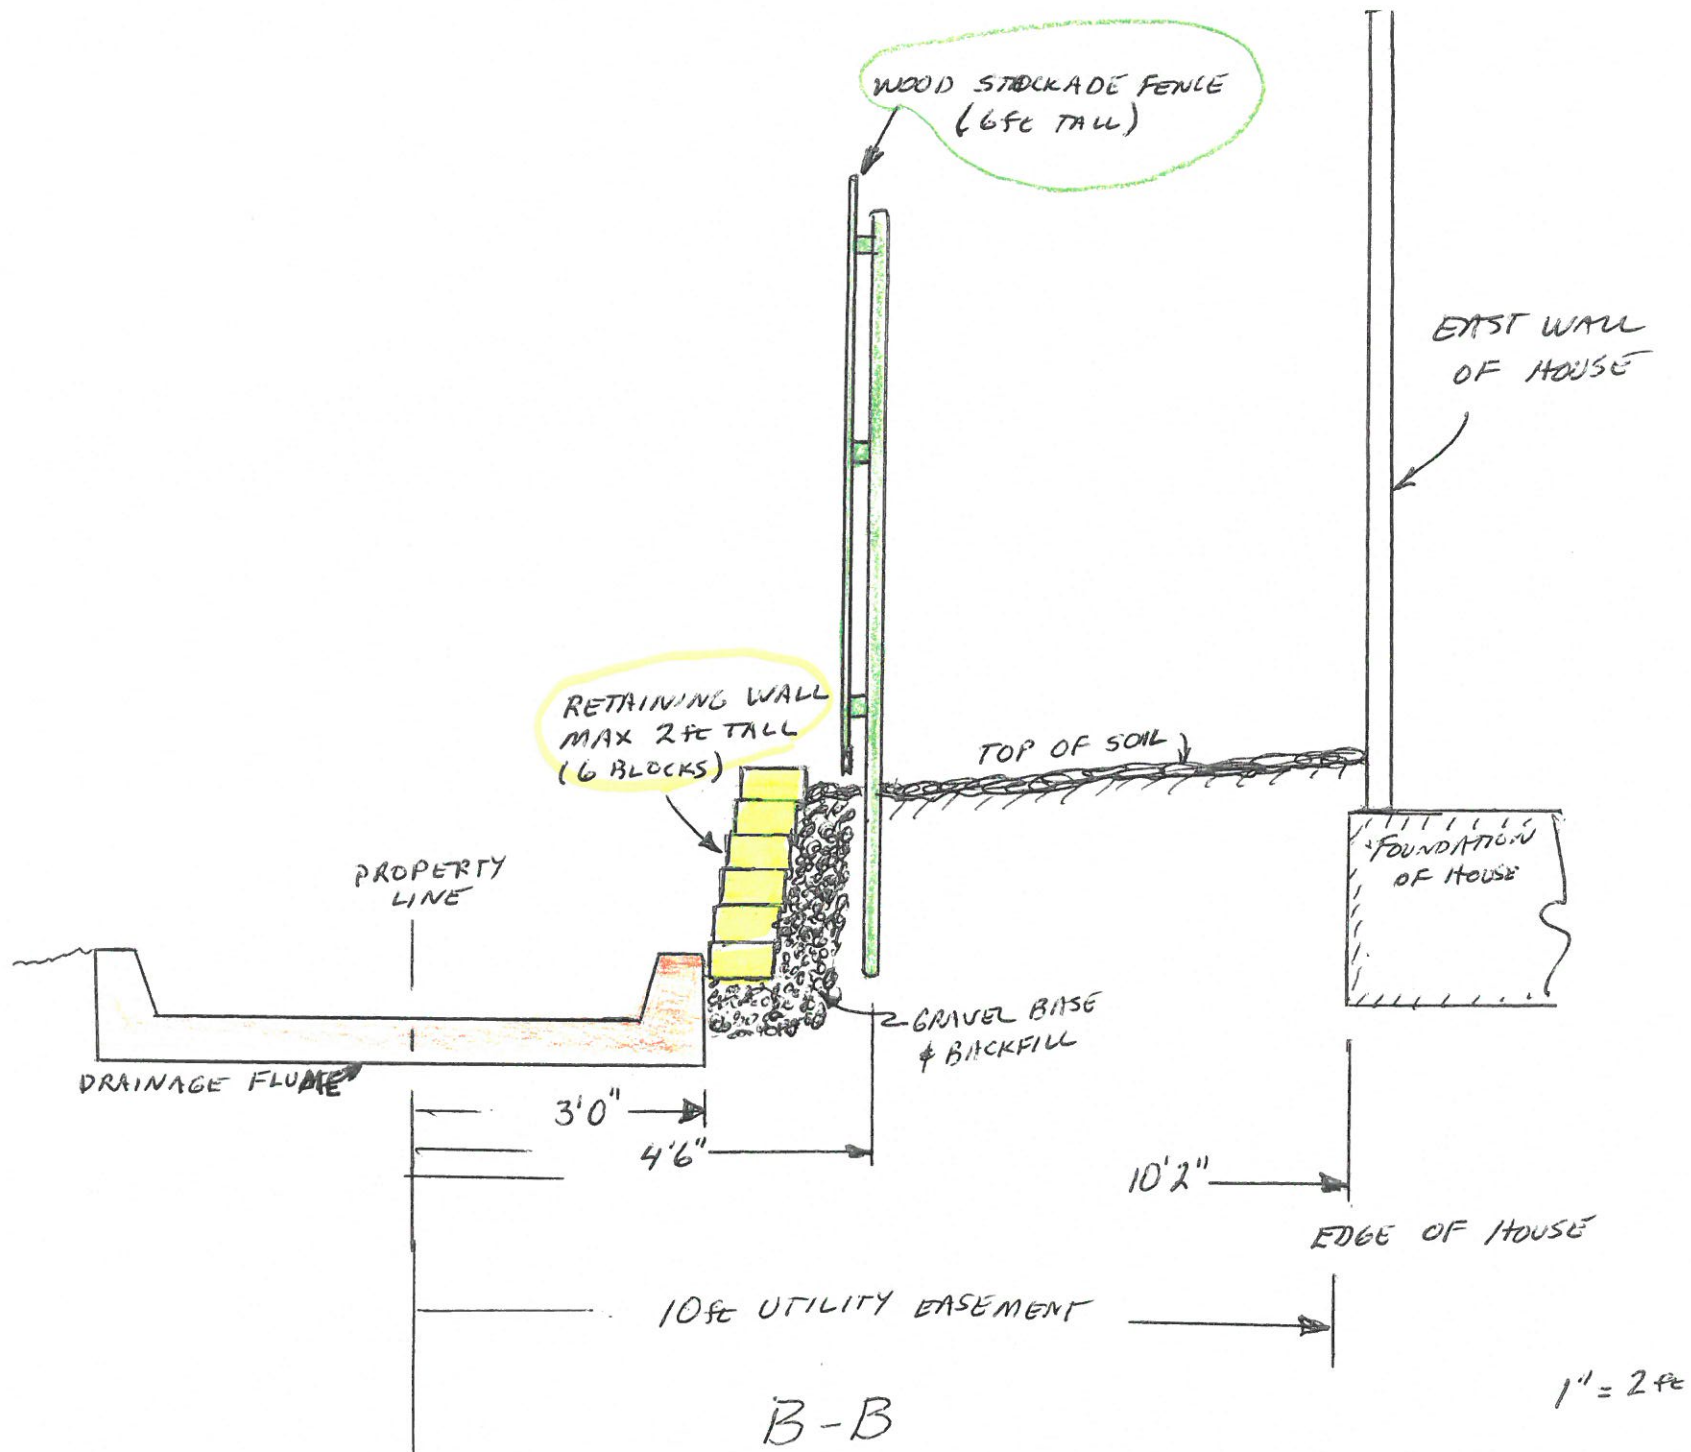

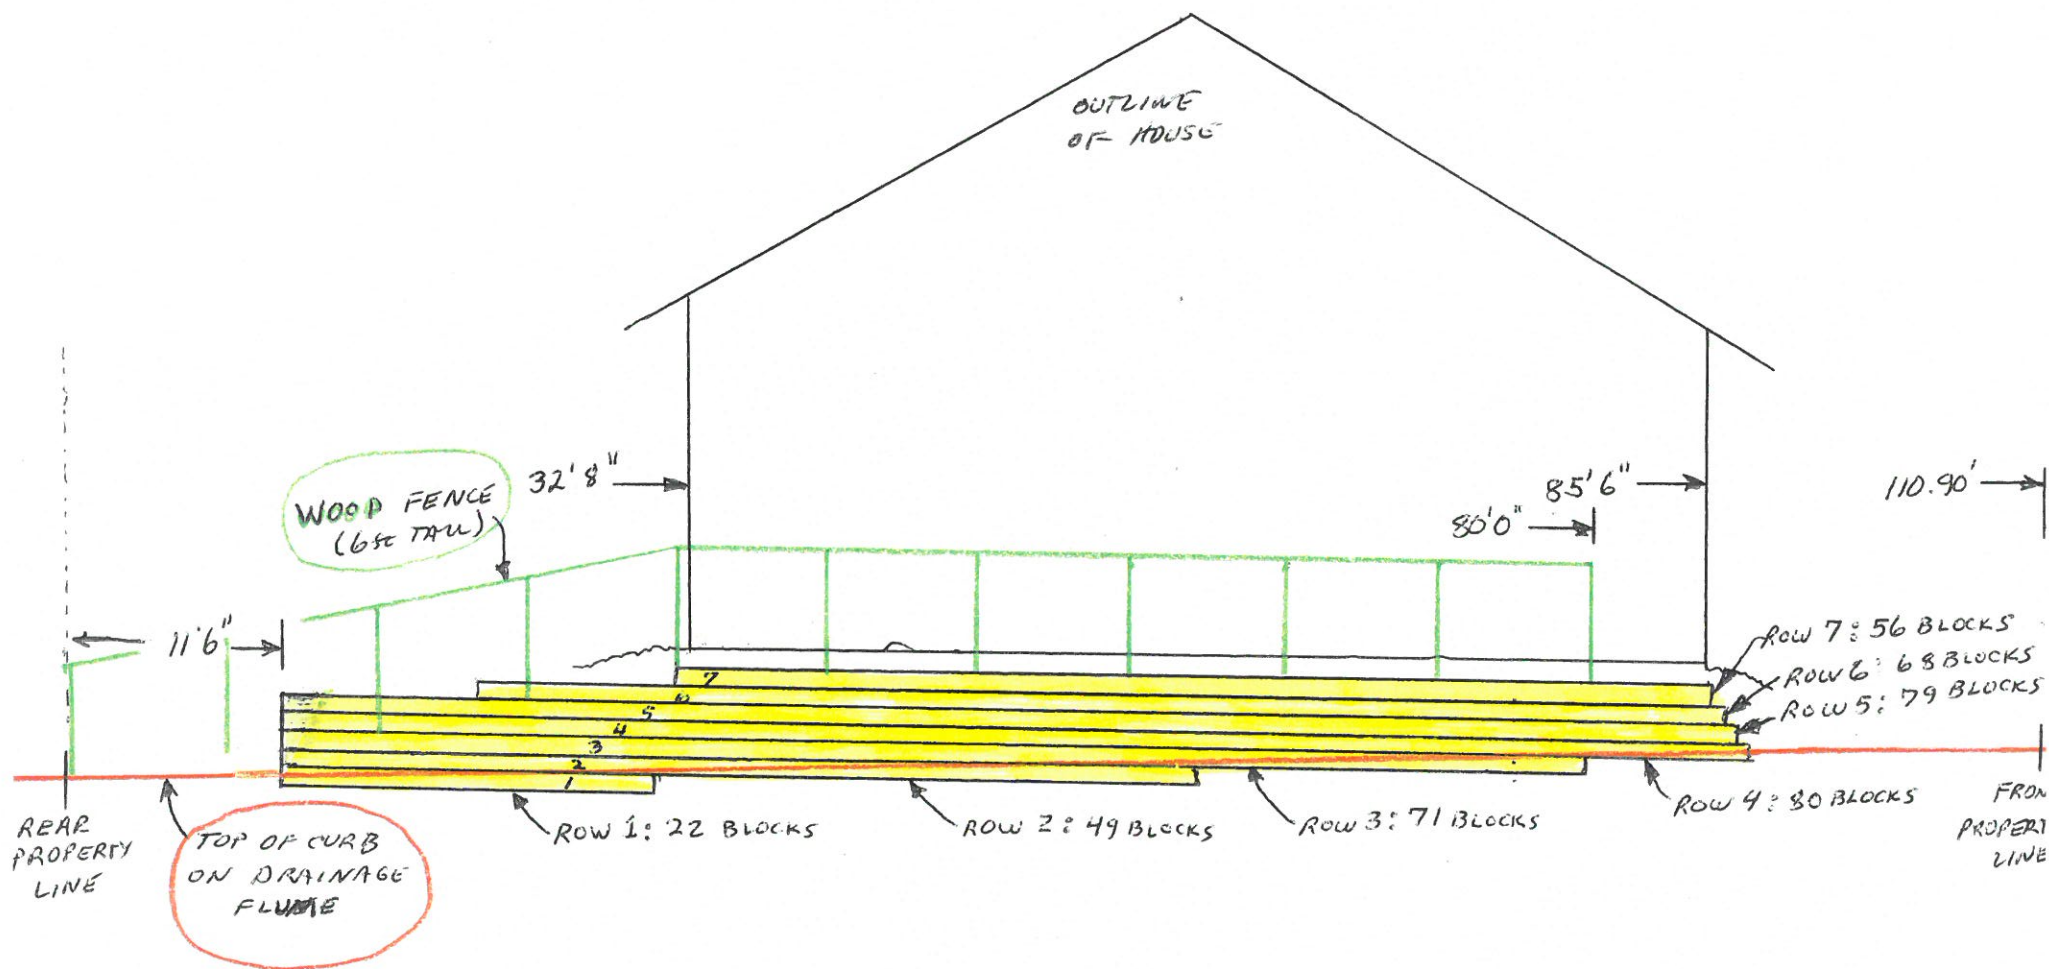

SIDE VIEW A-A (WALL IS NOT TO SCALE)