
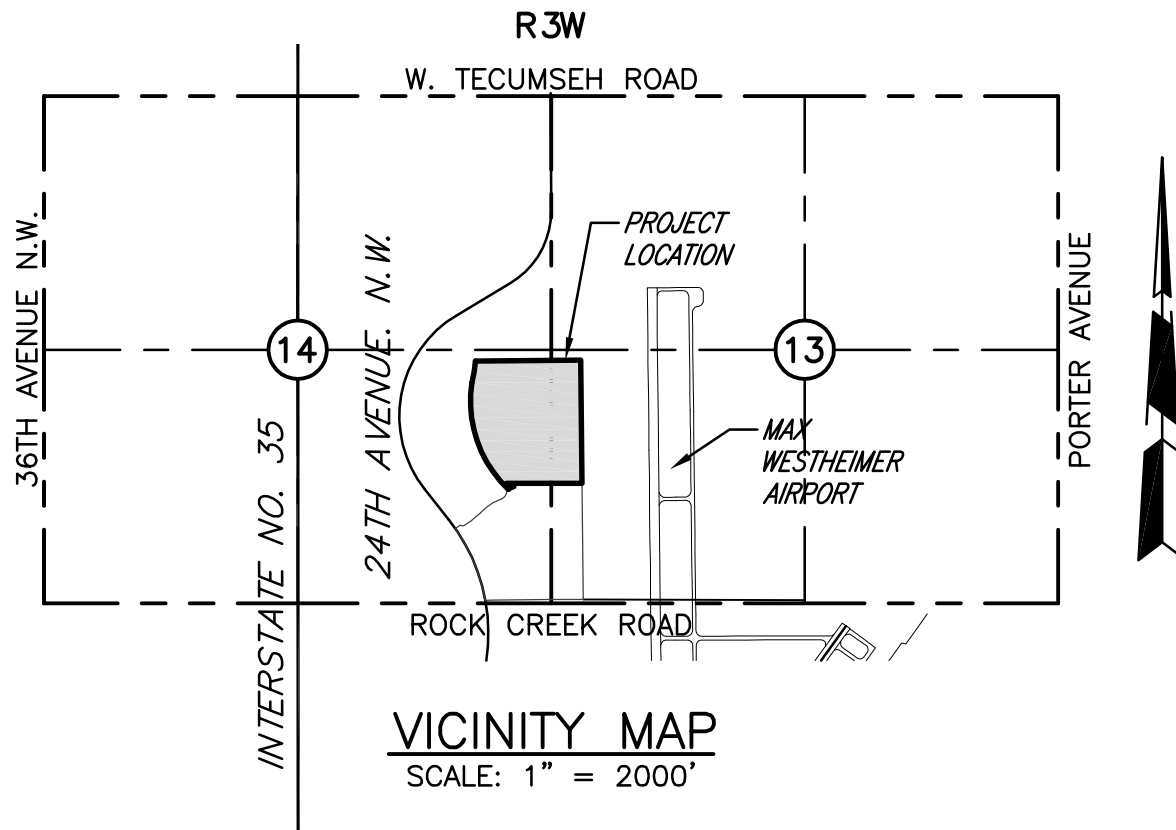


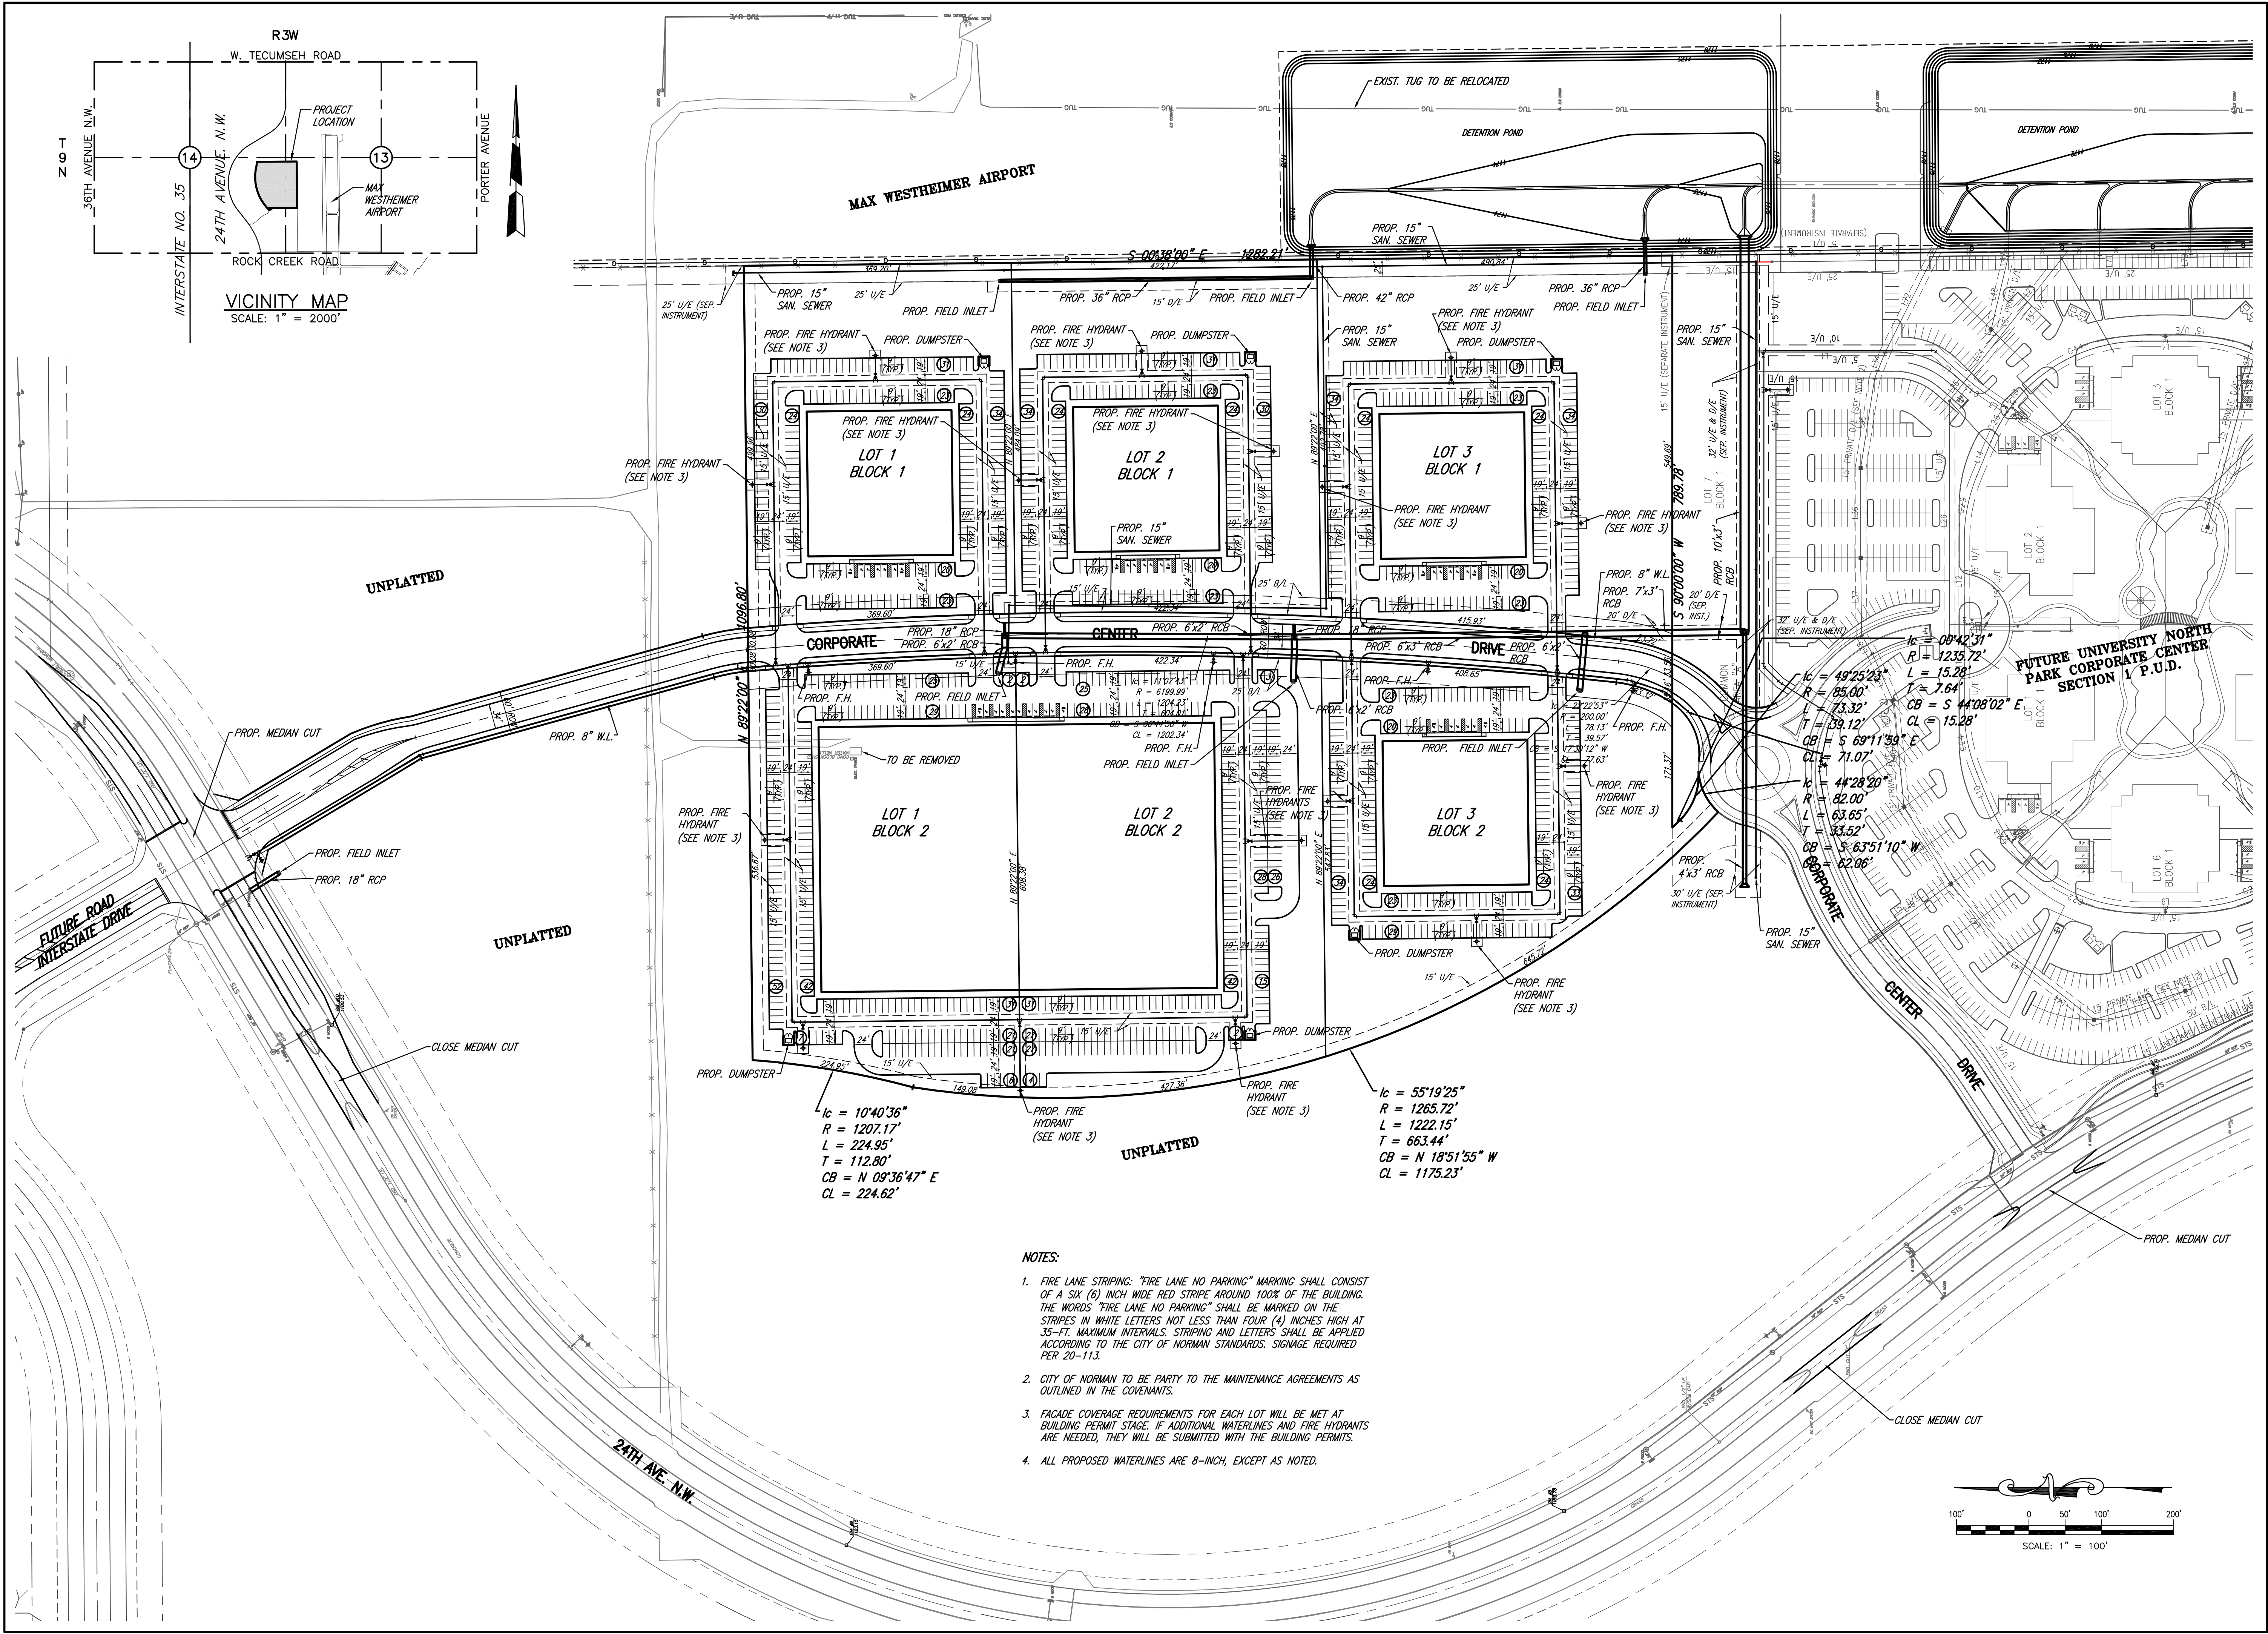

- NOTES:
- FIRE LANE STRIPING: "FIRE LANE NO PARKING" MARKING SHALL CONSIST OF A SIX (6) INCH WIDE RED STRIPE AROUND 100% OF THE BUILDING. THE WORDS "FIRE LANE NO PARKING" SHALL BE MARKED ON THE STRIPES IN WHITE LETTERS NOT LESS THAN FOUR (4) INCHES HIGH AT 35-FT. MAXIMUM INTERVALS. STRIPING AND LETTERS SHALL BE APPLIED ACCORDING TO THE CITY OF NORMAN STANDARDS. SIGNAGE REQUIRED PER 20-113.
 - CITY OF NORMAN TO BE PARTY TO THE MAINTENANCE AGREEMENTS AS OUTLINED IN THE COVENANTS.
 - FACADE COVERAGE REQUIREMENTS FOR EACH LOT WILL BE MET AT BUILDING PERMIT STAGE. IF ADDITIONAL WATERLINES AND FIRE HYDRANTS ARE NEEDED, THEY WILL BE SUBMITTED WITH THE BUILDING PERMITS.
 - ALL PROPOSED WATERLINES ARE 8-INCH, EXCEPT AS NOTED.

© SMC CONSULTING ENGINEERS, P.C. ALL RIGHTS RESERVED THESE DOCUMENTS MAY NOT BE USED FOR ANY PURPOSES WITHOUT PRIOR WRITTEN PERMISSION FROM SMC CONSULTING ENGINEERS, P.C.

UNIVERSITY NORTH PARK
CORPORATE CENTER SECTION 2
P.U.D.

CORPORATE CENTER DR. &
24TH AVE. N.W.
NORMAN, OKLAHOMA

SMC
Consulting Engineers, P.C.
6100
PH: 405-232-7715 Fax: 405-232-7659
Website: www.smcok.com

OKLAHOMA CERTIFICATE OF AUTHORIZATION NO. 464 EXP. 6/30/2013
No. Revision
T CHECK PRINTS

PROJECT NO.: 4777.02
DATE: 11/7/11
SCALE: 1" = 100'
DRAWN BY: RWC
ENGINEER: TOM L. McCALEB, P.E.
P.E. NUMBER: 13418

SITE DEVELOPMENT PLAN

SHEET NO.
1