
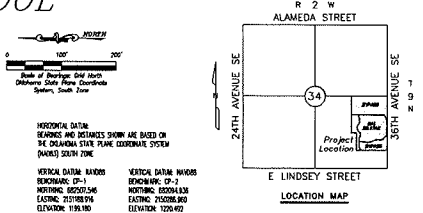


PRELIMINARY PLAT FOR THE BARN AT TERRA VERDE SCHOOL

A PRELIMINARY PLAT OF PART OF THE SOUTHEAST 1/4, SECTION 34, T.9N, R.2W, I.M. NORMAN, CLEVELAND COUNTY, OKLAHOMA

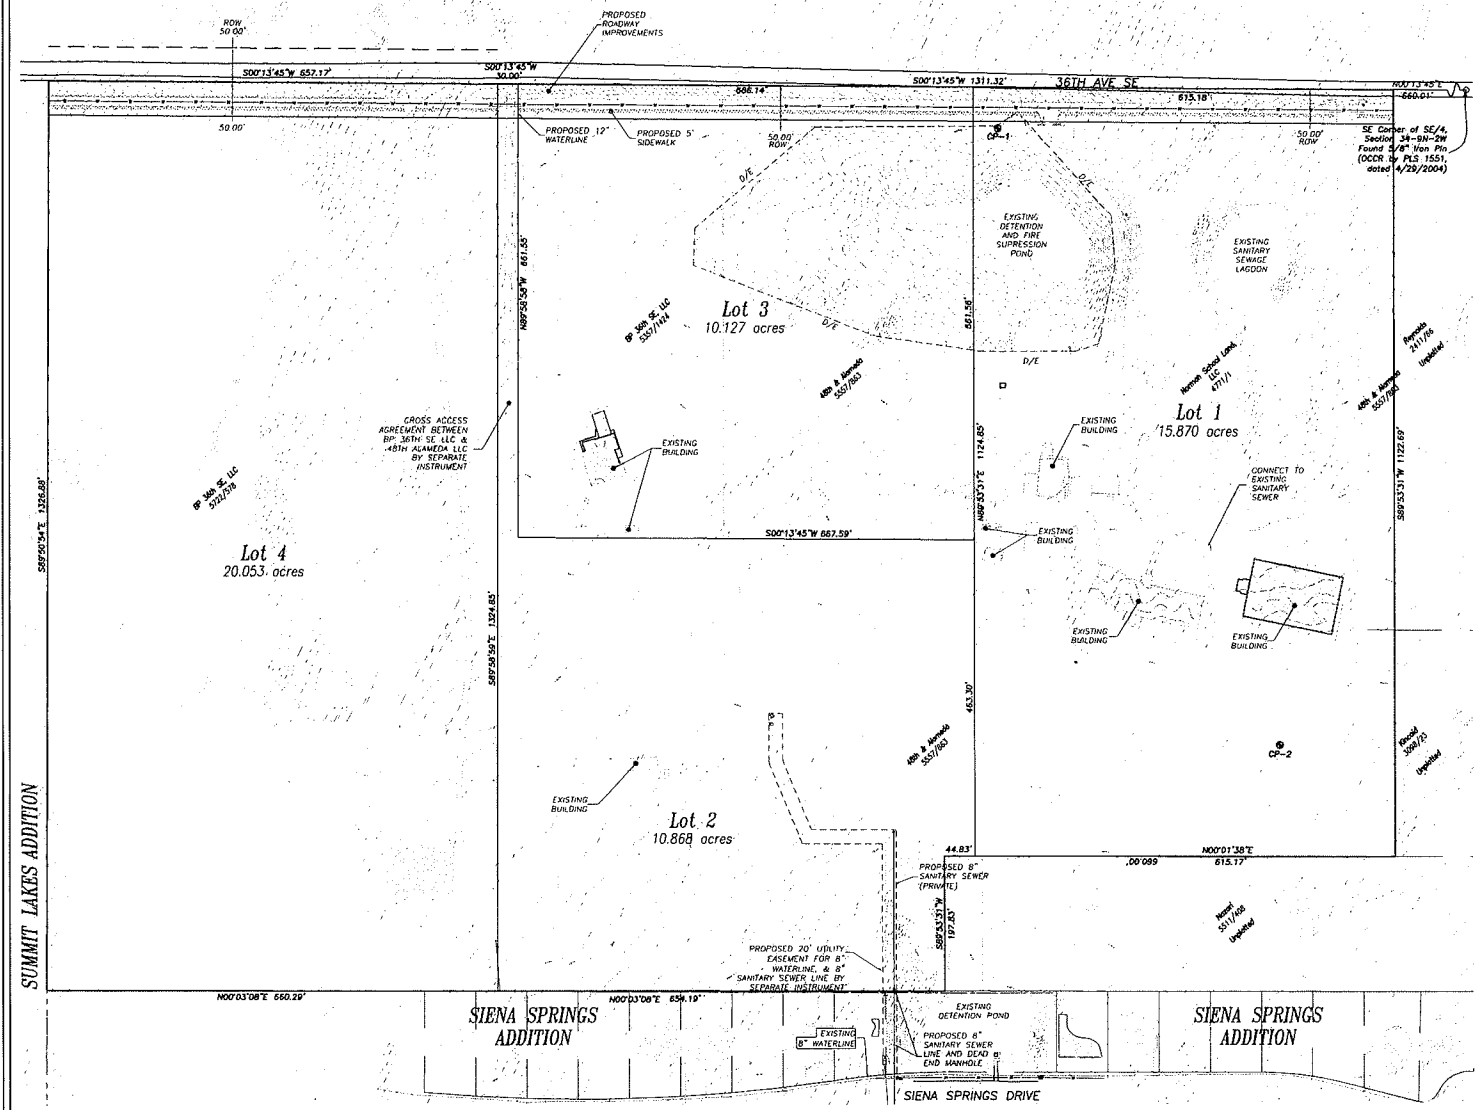

Horizontal Data
 BEARINGS AND DISTANCES SHOWN ARE BASED ON
 NAD 83, OKLAHOMA STATE PLANE COORDINATE SYSTEM, SOUTH ZONE
 (NAD83) SOUTH ZONE



- Notes**
1. Except as specifically stated or shown on this plat, this survey does not purport to reflect any of the following which may be applicable to the subject real estate: easements, other than easements which were valid at the time of making this survey, building setbacks, flood restrictions, encroachments, subdivision restrictions, zoning or other land-use regulations, and any other facts which on accurate and current title search may disclose.
 2. Last date of field work: September 08, 2007.
 4. This survey meets or exceeds the requirements set forth by the Oklahoma Minimum Standards for the Practice of Land Surveying as adopted by the Oklahoma State Board of Examiners for Professional Engineers and Land Surveyors.

Date of Record

 (Containing Zoning A-2)
 All Water Quality Protection Zones according to City of Norman OS Maps.
 All Work on site according to City of Norman OS Maps.
 According to CDMA's FIRM Map (002720000) Map Revised September 26, 2008, this site is in Zone 2, an area determined to be outside the 0.2% annual chance floodplain.

Proposed Owner/Developer
 Proposed Owner - 48TH & ALAMEDA, LLC
 Proposed Developer - Determined at Bid

Civil Engineer/Land Surveyor
 Kent Mace, P.E., PLS
 Member & Associate
 4716 Thongpue Drive
 Norman, Oklahoma, 73077

STORM DRAINAGE DETENTION FACILITY STATEMENT
 Drainage detention facility assessments are hereby acknowledged as shown. It is provided for detention of storm surface water and considered an agreement by the City Engineer. All maintenance within the drainage detention facility required shall be the right, duty and responsibility of the property owners association in the plat of 48TH & ALAMEDA, LLC, 48TH & ALAMEDA, LLC. However, if maintenance is neglected or subject to other unusual circumstances and is determined to be a hazard or threat to public safety by the City, corrective maintenance may be performed by the governing jurisdiction with cost assessed to and born upon said property owners association. Officials enter upon the premises for purposes of periodic inspection and/or corrective maintenance of the facility. Upon receiving written approval from the Public Works Department, property owners association may construct improvements within the assessment, provided the improvement does not interfere with the function of the detention facility.

Detention Pond Description
 A tract of land that is a part of the Southeast Quarter of Section 34, Township 9 North, Range 2 West, Indian Meridian, City of Norman, Cleveland County, Oklahoma more particularly described as follows: COMMENCE at the Southeast Corner of said Southeast Quarter; THENCE N 00°15'45" E, along the east line of said Southeast Quarter, a distance of 1772.00 feet; THENCE N 89°45'15" W, a distance of 35.10 feet; THENCE N 07°12'21" E, a distance of 134.32 feet; THENCE N 07°45'19" E, a distance of 153.87 feet; THENCE N 27°45'01" E, a distance of 283.89 feet; THENCE S 87°34'00" E, a distance of 44.89 feet; THENCE S 02°12'21" E, a distance of 238.49 feet; THENCE S 02°38'40" E, a distance of 283.75 feet; THENCE S 54°37'30" E, a distance of 37.85 feet to the POINT OF BEGINNING, containing 3.878 acres, more or less.

Utility Easement Description
 A tract of land that is a part of the Southeast Quarter of Section 34, Township 9 North, Range 2 West, Indian Meridian, City of Norman, Cleveland County, Oklahoma more particularly described as follows: COMMENCE at the Southeast Corner of said Southeast Quarter; THENCE S 89°45'15" W, along the south line of said Southeast Quarter, a distance of 1533.40 feet; THENCE N 02°06'20" E, a distance of 472.87 feet; THENCE N 08°42'28" E, a distance of 154.65 feet; THENCE N 1°35'10" E, a distance of 124.00 feet; THENCE N 06°45'36" E, a distance of 104.45 feet; THENCE N 02°07'17" E, a distance of 407.24 feet; THENCE N 02°38'40" E, a distance of 81.05 feet; THENCE N 02°15'45" E, a distance of 25.33 feet; THENCE N 02°02'12" E, a distance of 8.00 feet to the POINT OF BEGINNING; THENCE N 89°45'15" E, a distance of 338.20 feet; THENCE N 02°03'37" E, a distance of 117.12 feet; THENCE N 87°30'01" E, a distance of 108.15 feet; THENCE N 02°02'12" E, a distance of 71.40 feet; THENCE S 02°07'17" E, a distance of 20.00 feet; THENCE N 89°45'15" E, a distance of 88.49 feet; THENCE S 87°30'01" E, a distance of 115.11 feet; THENCE S 02°03'37" E, a distance of 122.00 feet; THENCE S 89°45'15" E, a distance of 353.62 feet; THENCE N 02°15'45" E, a distance of 20.06 feet to the POINT OF BEGINNING, containing 0.322 acres, more or less.



MB MacBax & Associates
 civil engineering & land surveying services
 333-B South Main
 Tulsa, OK 74308
 Phone 405-872-7594
 kcm@mba1.com

SUMMIT LAKES ADDITION