


PRELIMINARY SITE DEVELOPMENT PLAN


UNIVERSITY HOUSE NORMAN ADDITION, A PLANNED UNIT DEVELOPMENT

A REPLAT OF LOTS 1 THROUGH 32, BLOCK 3,
MILLER ADDITION

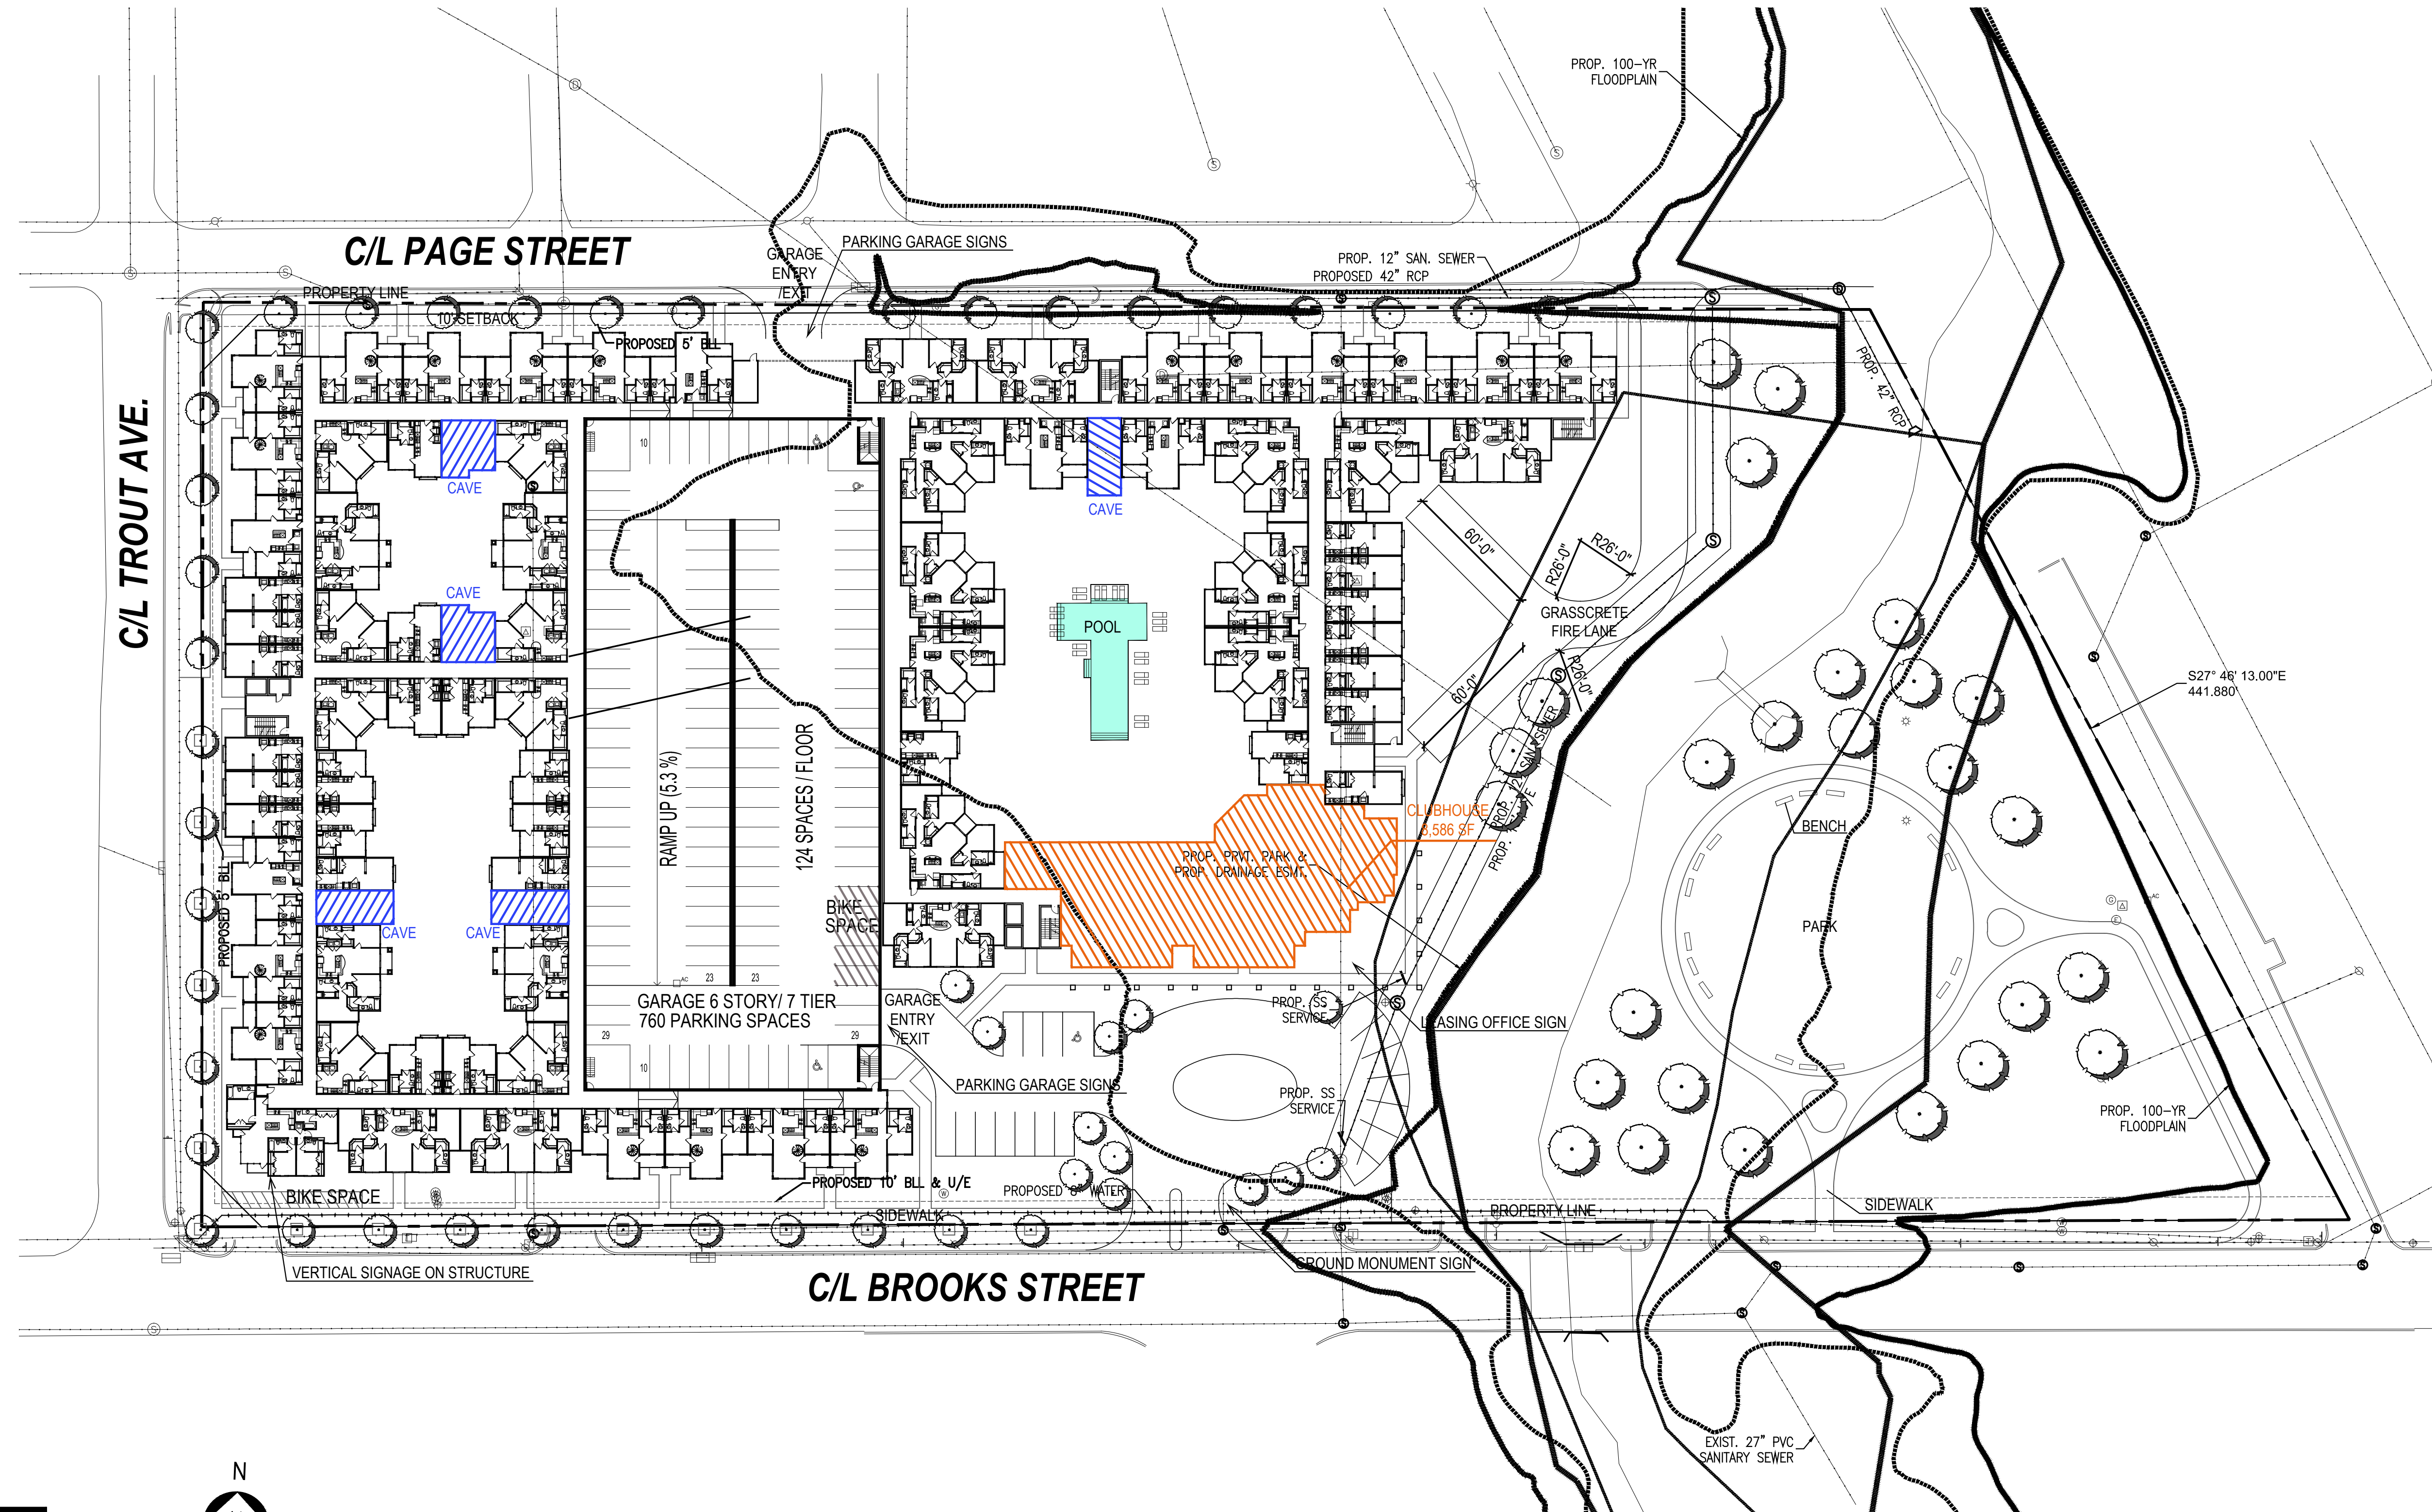

SCALE: 1/40" = 1'-0" SHEET-SIZE

0' 40' 80' 160'

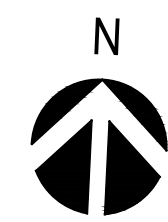

A202.2

