



216 S. MAIN STREET P.O. BOX 1538 JOPLIN, MISSOURI 64802 TEL: 417.624.2333 FAX: 417.624.2441 EMAIL: jbolte@smail-arrow.com

SMALL ARROW ENGINEERING, LLC.

CERTIFICATES OF AUTHORIZATION:
MISSOURI: E-2010013647
KANSAS: E-1930
ARKANSAS: 2097
OKLAHOMA: 5937

WOTFOR CONSTRUCTION

JOHN H. BOLTE - PROFESSIONAL ENGINEER MO LIC E22511 OK LIC 18035 KS LIC 14094 AR LIC 14310

CHARGE OK EV STATION
CITY OF NORMAN
ROBINSON CROSSING
1300 N. INTERSTATE DRIVE
LEVEL 3 - 200 KW EV CHARGERS


SURVEY BY: N/A PROJECT #: 19910
DRAWN BY: CAD DATE: 08/08/19
CHECKED BY: JHB SCALE: 1" = 30"


PROJECT: CHARGE OK EV STATION
SHEET DESC: ROBINSON CROSSING

SHEET: ____1 ___ OF: ____2


This drawing and the details on it are the sole property of the Engineer and may be used for this specific project only. It shall not be loaned, copied or reproduced, or in part, or for any other purpose or project without the written consent of the Engineer.

Copyright © 2019 by Small Arrow Engineering, LLC.

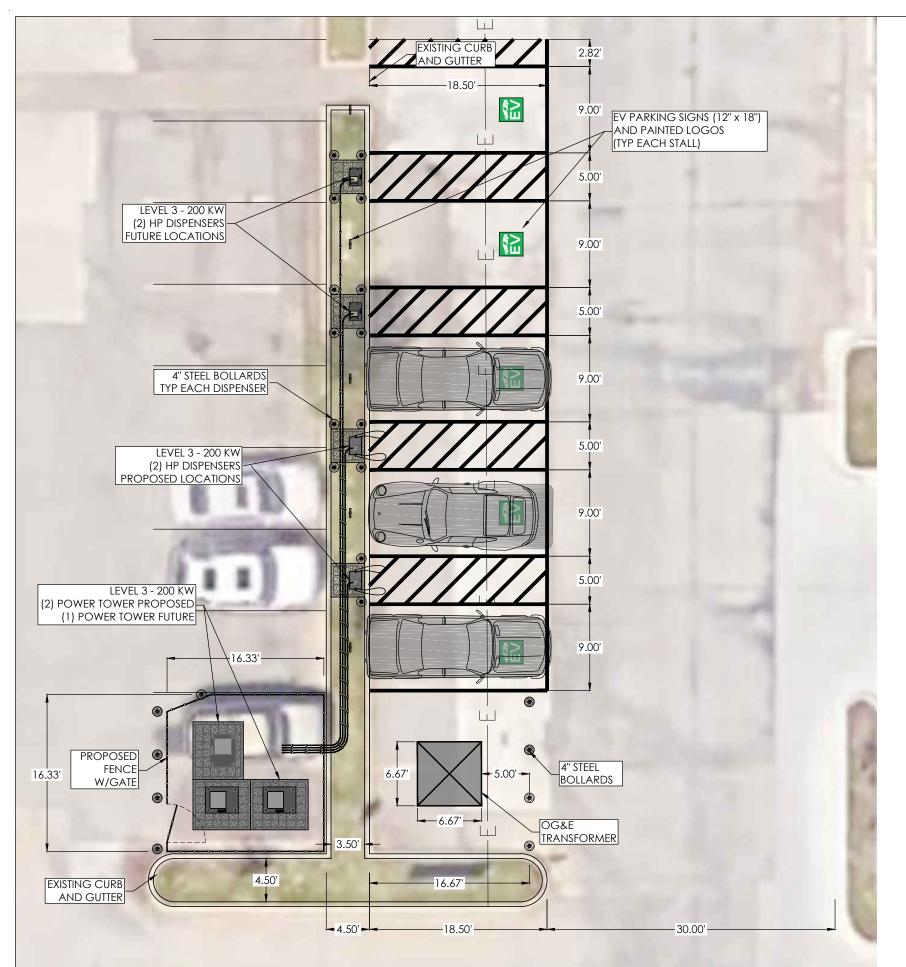

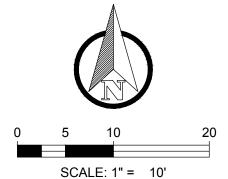



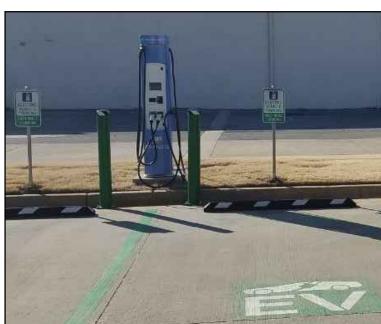

HP DISPENSER (FOR REFERENCE ONLY)

> This drawing and the details on it are the sole property of the Engineer and may be used for this specific project only. It shall not be loaned, copied or reproduced, or in part, or for any other purpose or project without the written consent of the Engineer.

Copyright © 2019 by Small Arrow Engineering, LLC.



216 S. MAIN STREET P.O. BOX 1538 JOPLIN, MISSOURI 64802 TEL: 417.624.2333 FAX: 417.624.2441 EMAIL: jbolte@small-arrow.com

SMALL ARROW ENGINEERING, LLC.

CERTIFICATES OF AUTHORIZATION:
MISSOURI: E-2010013647
KANSAS: E-1930
ARKANSAS: 2097
OKLAHOMA: 5937

AND FOR CONSTRUCTION

JOHN H. BOLTE - PROFESSIONAL ENGINEER MO LIC E22511 OK LIC 18035 KS LIC 14094 AR LIC 14310

CHARGE OK EV STATION
CITY OF NORMAN
ROBINSON CROSSING
1300 N. INTERSTATE DRIVE
LEVEL 3 - 200 KW EV CHARGERS

 SURVEY BY:
 N/A
 PROJECT #: 19910

 DRAWN BY:
 CAD
 DATE:
 08/08/19

 CHECKED BY:
 JHB
 SCALE:
 1" = 10'

 PROJECT:
 CHARGE OK EV STATION

SHEET DESC: ROBINSON CROSSING

EET: 2 OF: 2