

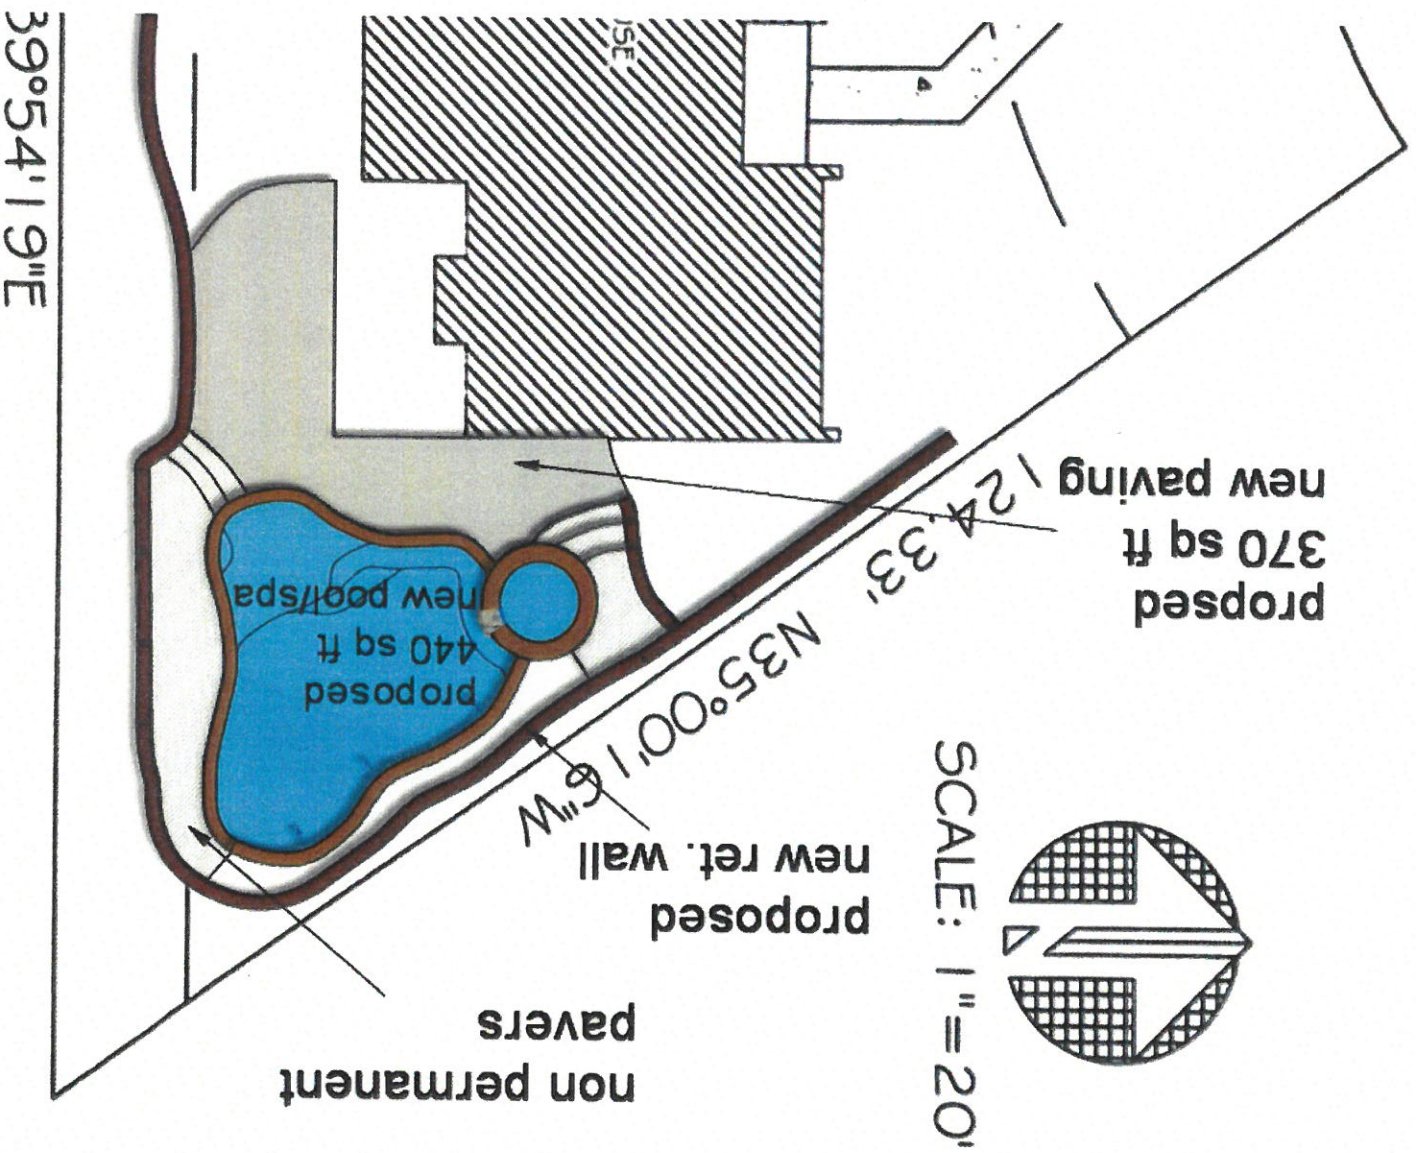


BRUOKNTAVEN 1 / 1TH AL
LOT 22, BLOCK 3
NORMAN, CLEV. CO., OK.

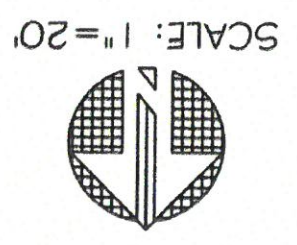

WINDING RIDGE CIRCLE

BROOKHAVEN 17TH ADD.
 LOT 22, BLOCK 3
 NORMAN, CLEV. CO., OK.

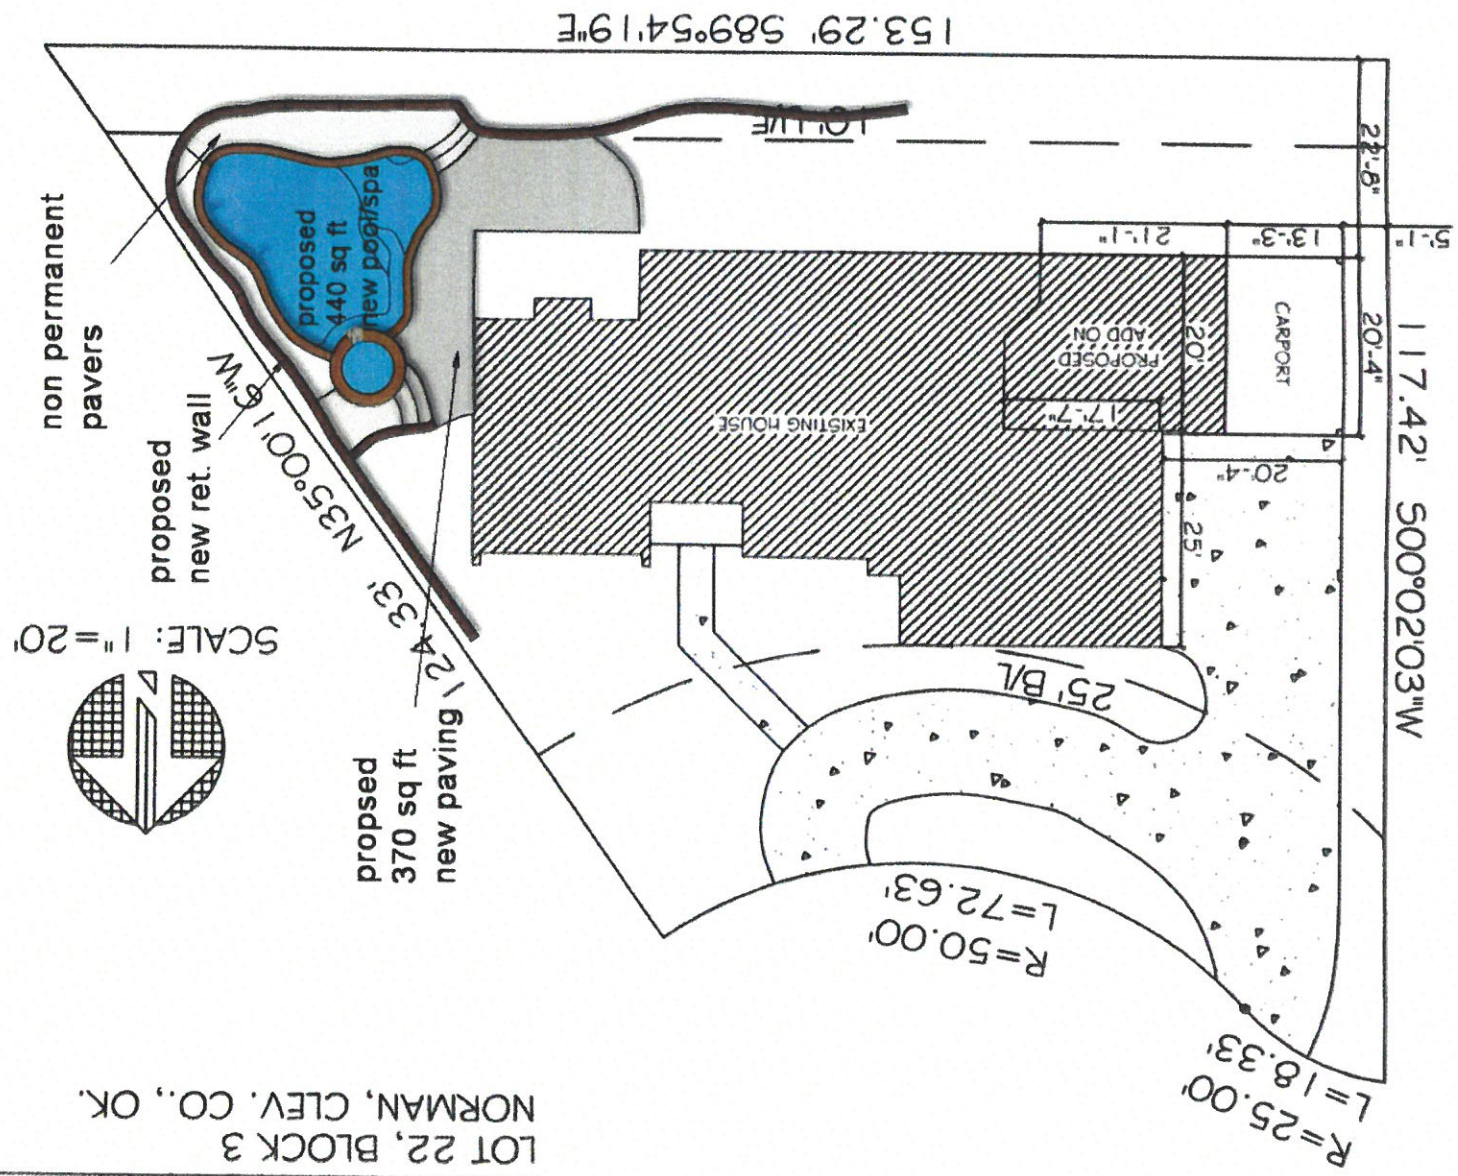

REFERRED

PLANS

NC.

2160 METOWN DR.
 NORMAN, OK 73072
 (405) 447-8888

DATE: 1/15/2008
 SCALE: 1"=20'

Prepared For: [Redacted]

Prepared By: [Redacted]


Project: [Redacted]

Sheet: [Redacted]

Notes: [Redacted]

WINDING RIDGE CIRCLE

BROOKHAVEN 1 7TH ADD.
 LOT 22, BLOCK 3
 NORMAN, CLEV. CO., OK.

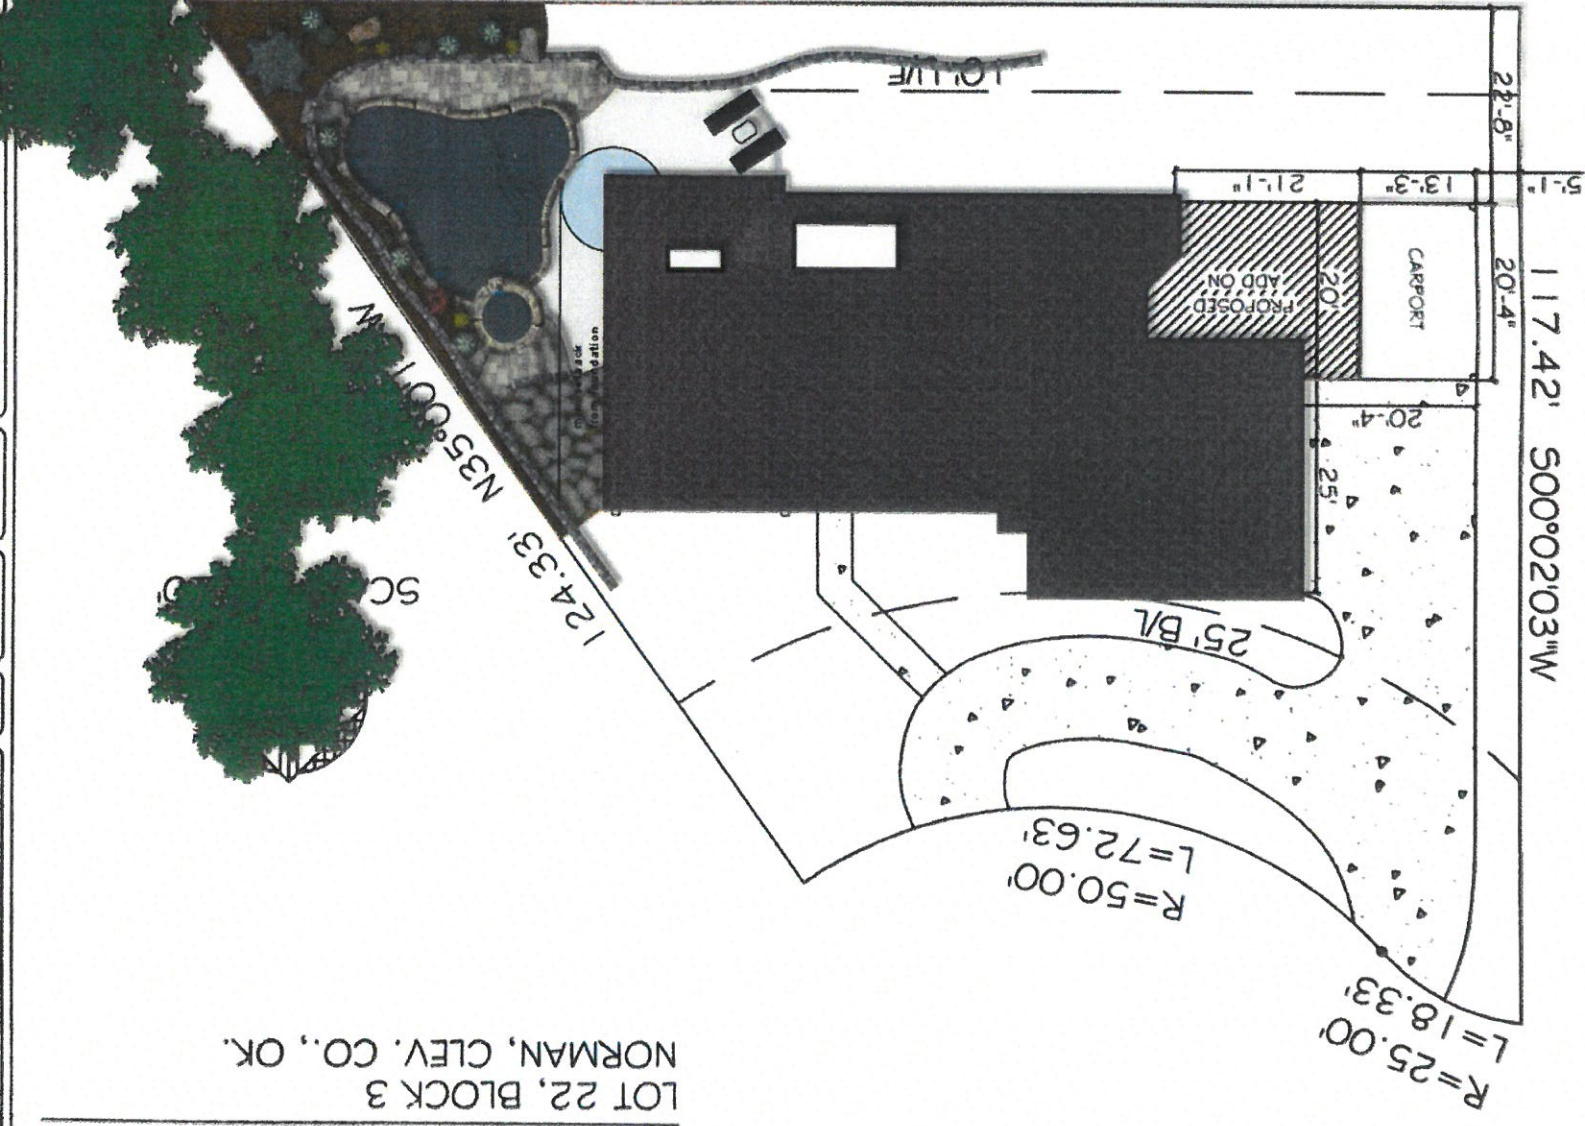

153.29' S89°54'19"E

10' W/L

N35°00'11\"/>

SC


1
 NORTH

REFERRED
 PLANS
 2160 BERTON DR.
 NORMAN, OK 73072
 (405) 447-8888

Preferred Plans, Inc.

DATE: 1/13/2008
 SCALE: 1\"/>

Preferred Plans, Inc. makes no claims and assumes no liabilities as to the accuracy and/or completeness, including but not limited to all dimensions, locations, setbacks, sideyards, backyards or easements whether shown or not shown on this plot. Anyone using this plot must verify its accuracy and completeness in all respects including any and all code requirements and compliance

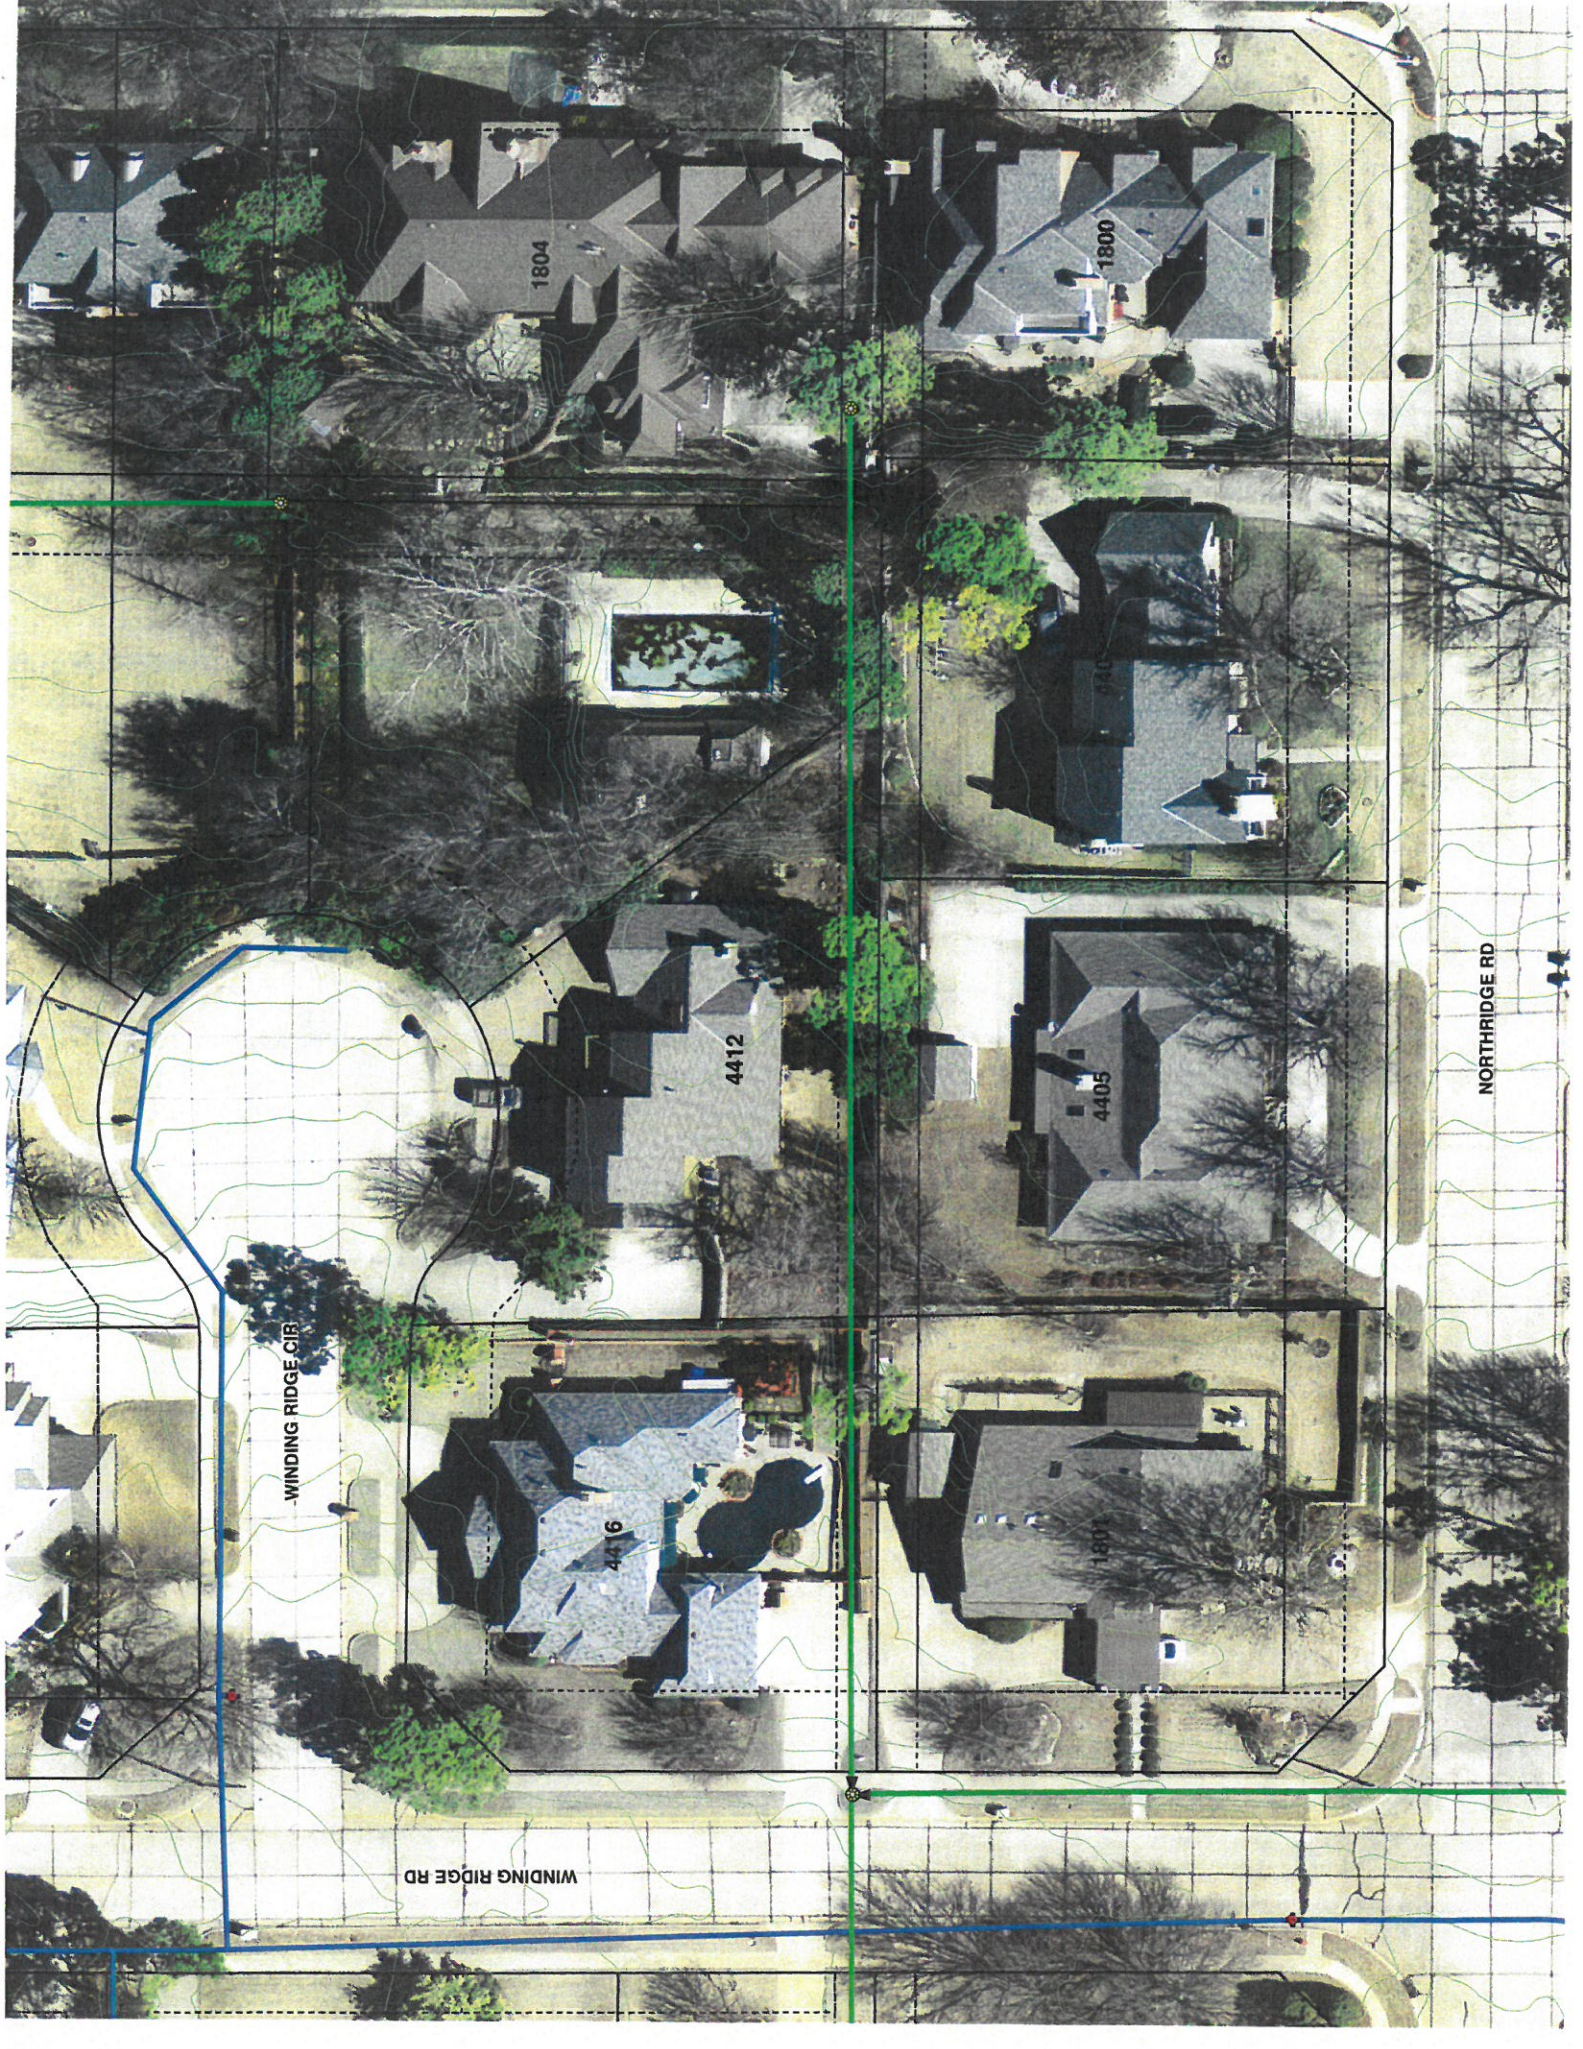

WINDING RIDGE CIR

WINDING RIDGE RD

NORTH RIDGE RD

1804

1800

4412

4416

4405

1803