


MILLIGAN ADDITION  
 SHORT FORM PLAT  
 LOT 1, BLOCK 1, MILLIGAN INDUSTRIAL TRACT,  
 CITY OF NORMAN, CLEVELAND COUNTY, OKLAHOMA


Milligan  
 5605/352  
 5487/1136

Milligan  
 5605/352  
 5487/1139

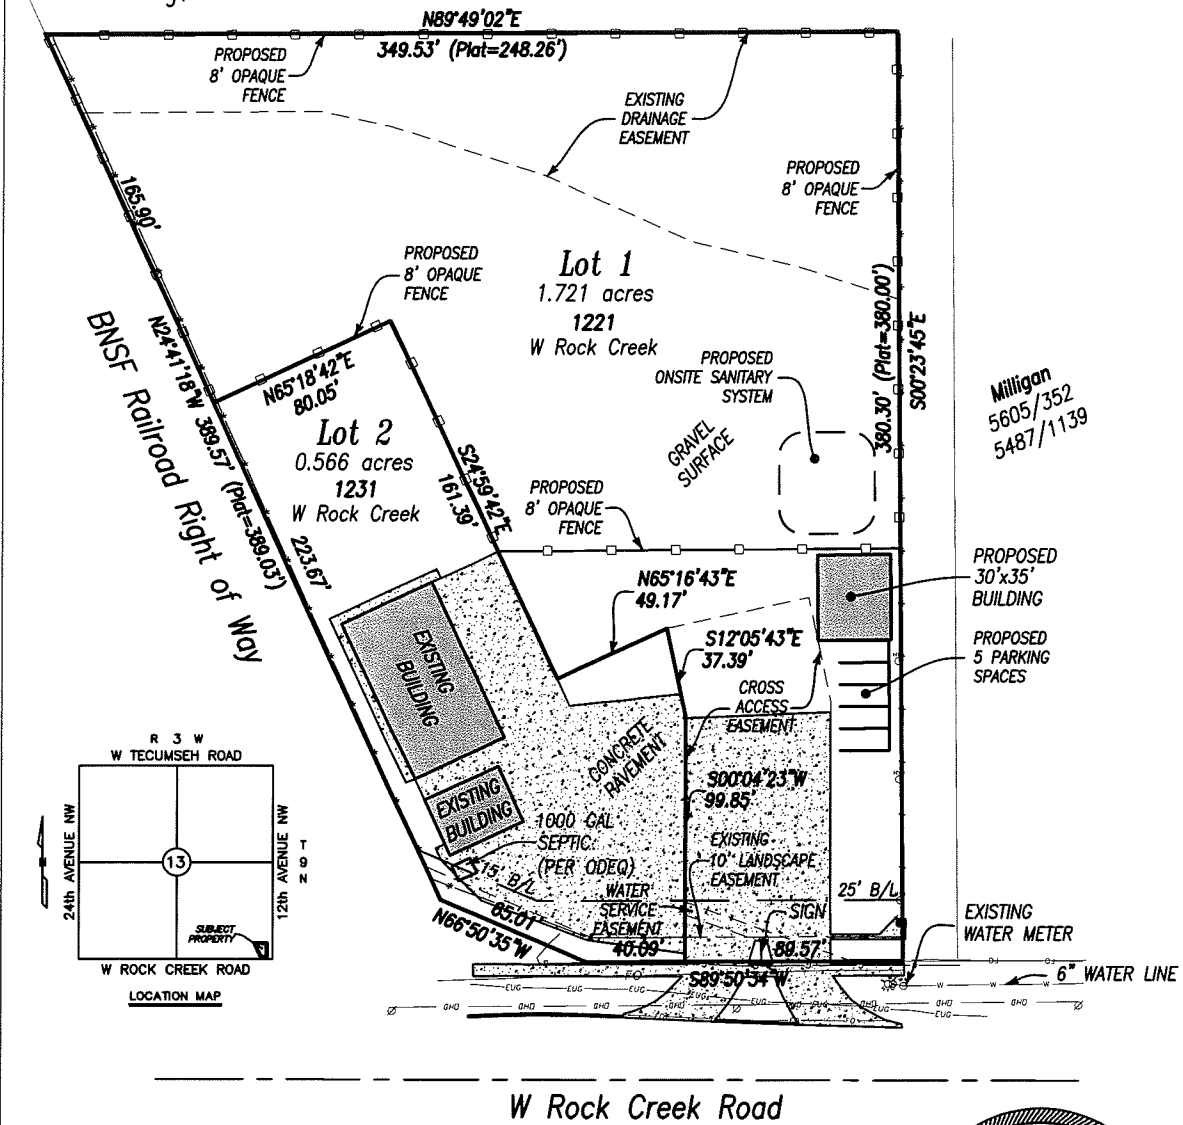

**LEGEND**

- ⊗ POWER POLE
- ⊕ FIRE HYDRANT
- ⊕ WATER VALVE BOX
- ⊕ WATER METER
- ⊕ HOSE BIB
- ROAD CENTERLINE
- BOUNDARY LINE
- LOT LINE
- FENCE
- EASEMENT
- BUILDING LINE
- NATURAL GAS
- UNDERGROUND FIBER OPTIC LINE
- ELECTRIC UNDERGROUND LINE
- OVERHEAD ELECTRIC LINE
- WATER LINE

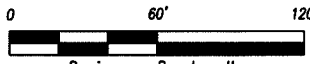

Bearings are Based on the  
 Oklahoma State Plane, South Zone  
 Coordinate System Grid.



**MB** MacBax & Associates

civil engineering &  
 land surveying services  
 Certificate of Authorization No. 7754  
 323-B South Main  
 Noble, OK 73068  
 Phone 405-872-7594  
 Kent@MacBax.net

SURVEY FOR <b>MILLIGAN ADDITION</b>		LOCATION Short Form Plat Lot 1, Block 1, Milligan Industrial Tract, City of Norman, Cleveland County, Oklahoma
DATE 2/21/2018	SCALE 1" = 60'	
PROJECT NO. <b>MB-18010</b>	DRAWN BY RKM	
Page 4 of 4		