
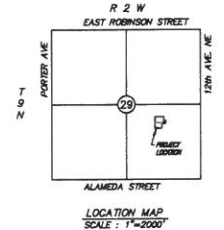


EXHIBIT B - REVISED AUGUST 19, 2015

PRELIMINARY SITE DEVELOPMENT PLAN
FOOD & SHELTER ADDITION
 A PLANNED UNIT DEVELOPMENT
 A PART OF THE S.E. 1/4 OF SECTION 29, T9N, R2W, L1M.
 NORMAN, CLEVELAND COUNTY, OKLAHOMA

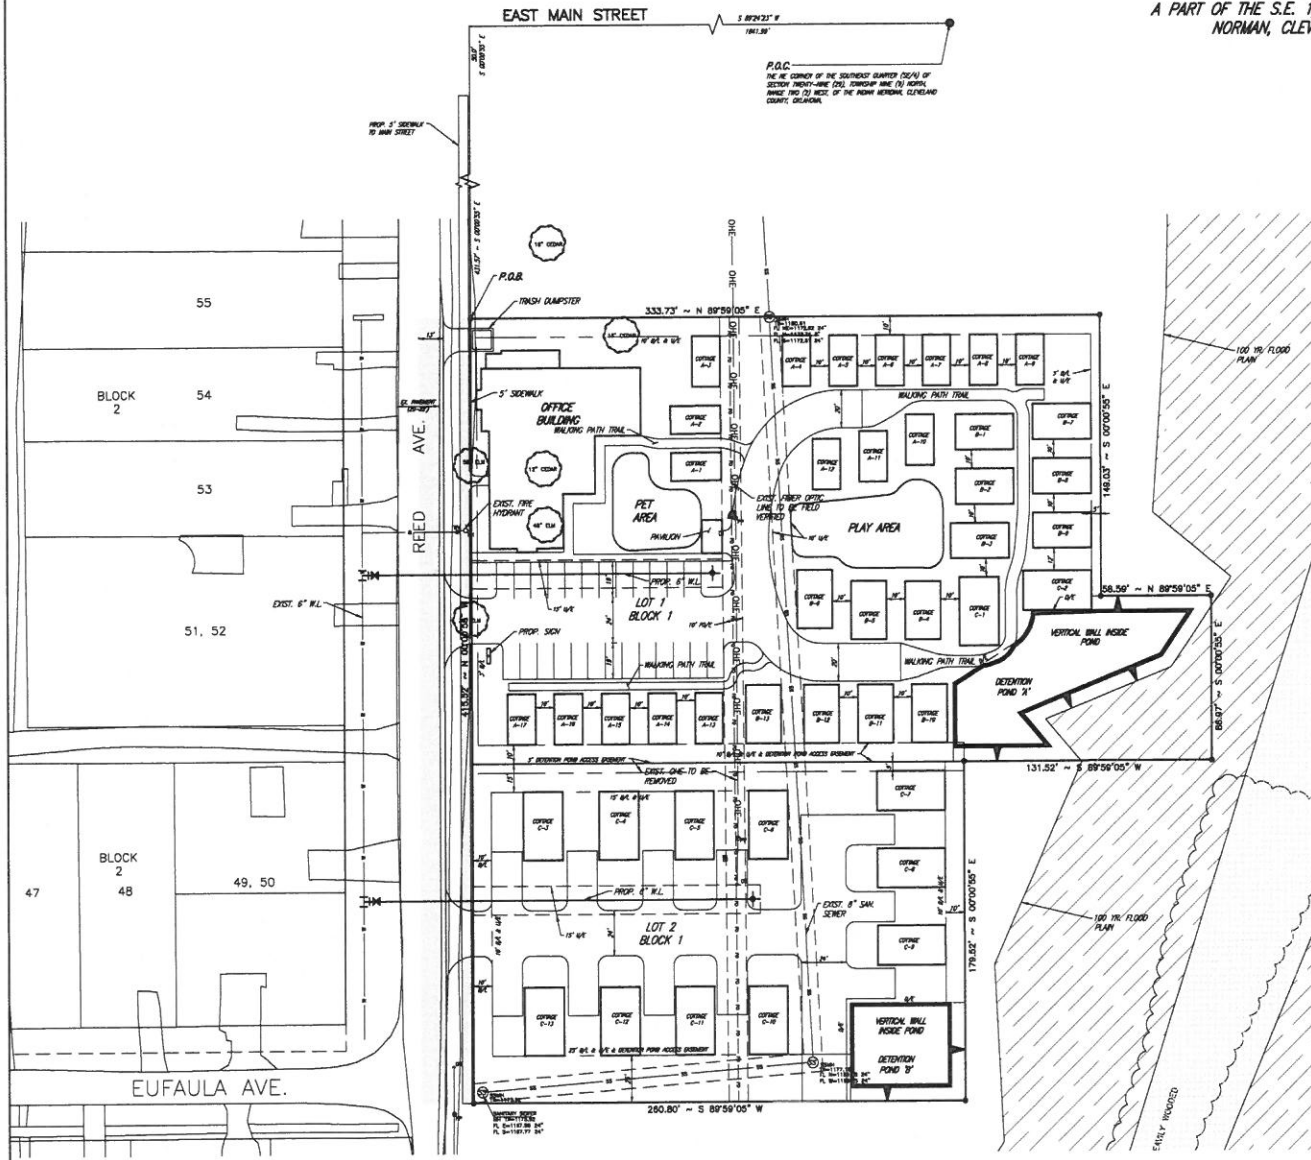

BUILDING TABLE			
TYPE	DESCRIPTION	SQUARE FEET	UNITS
COTTAGE A	ONE BED	302	17
COTTAGE B	TWO BED	514	13
COTTAGE C	FAMILY	651	13

- NOTES:
1. THE PROPERTY WILL BE LOCATED AND DEVELOPED IN ACCORDANCE WITH THE FINAL PLANS AND THE CITY OF NORMAN ZONING AND SPECIFICATIONS.
 2. ALL PROPOSED OVERLAYS SHALL BE 6" UNLESS OTHERWISE NOTED.
 3. DRAINAGE DRAINAGE, NO DRAINAGE, PROPOSED DRAINAGE IS FILL.

OWNER/DEVELOPER
 ANNE HOLLY CREATIVE DESIGN
 100 E. COMMERCE
 NORMAN, OK 73069
 (405) 422-0001

PREPARED BY
 SMC CONSULTING ENGINEERS, P.C.
 100 E. COMMERCE
 NORMAN, OK 73069
 (405) 422-0001

FOOD & SHELTER ADDITION
 A PLANNED UNIT DEVELOPMENT

REED AVE. & E. MAIN STREET
 NORMAN, OKLAHOMA

PROJECT NO. 1001.00
 SHEET NO. 1001.00
 SCALE: 1" = 200'

PRELIMINARY SITE
 DEVELOPMENT PLAN

SHEET NO.
 1