
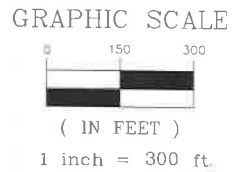


JOHN DANIEL ACRES
 A NORMAN RURAL
 CERTIFICATE OF SURVEY
 COS #1920-2
 PART OF N/2, SW/4,
 SEC. 11, T8N, R2W

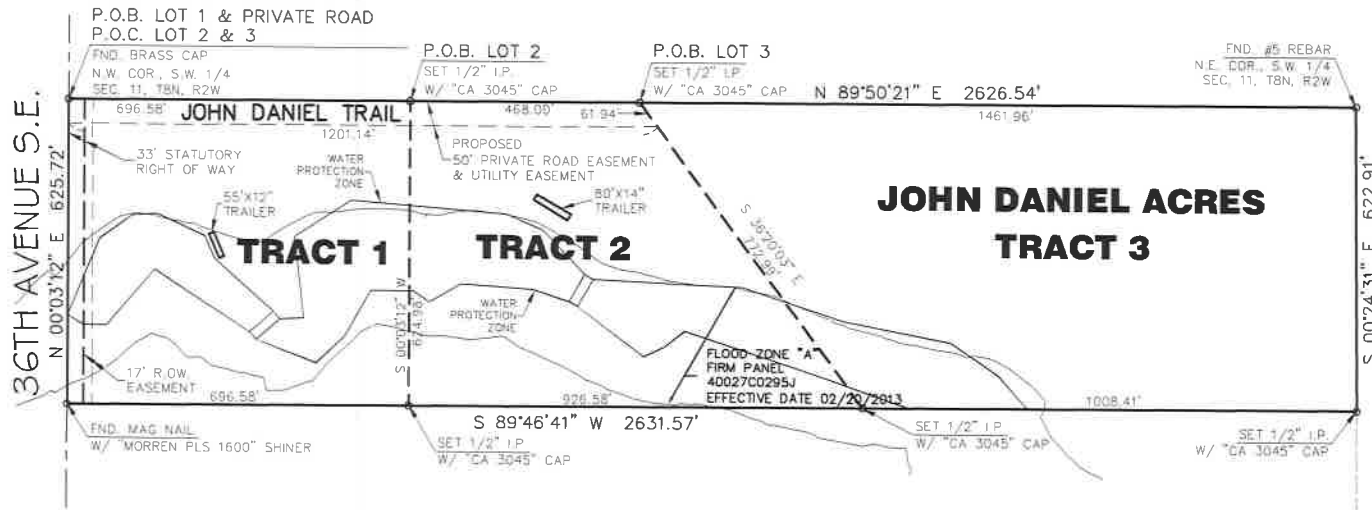

LEGEND

- - FND./SET MONUMENT
- - - - - TRACT LINE
- — — — — PROPERTY LINE
- - - - - WQPZ LINE
- - - - - FLOOD ZONE
- - - - - STATUTORY RIGHT OF WAY
- - - - - EASEMENT LINE

SHEET 1 OF 2

Mark Deal and Associates
 PROFESSIONAL CORPORATION

John Daniel Acres
 Boundary Survey

PROJECT NO. 3027
 DATE: 10/09/18
 DRAWN BY: [Signature]
 CHECKED BY: [Signature]
 ALL rights reserved under copyright

Scale: 1"=300'
 Revisions: 1/20/20