


6/4/2015 AM 12:06
S:\Trg\2015\000047197.CDBG.CON\CA00\PAV.RC.PIN\01.dgn

SEC 15
T9N R1W

SEC 22
T9N R1W

PARCEL #	OWNER	AREA
1	PHILLIP ALLEN AND PAMELA GRACE HILLMAN	0.64 AC.
1.1	PHILLIP ALLEN AND PAMELA GRACE HILLMAN	0.02 AC.
2	IVAN G. AND DOROTHY C. TEEL	0.16 AC.

Sta. 100+21.3 \$
24" x 52.54' long CMP *Y*Ing
Elev. = 1098.37 N& 1097.19 S.
LEAVE

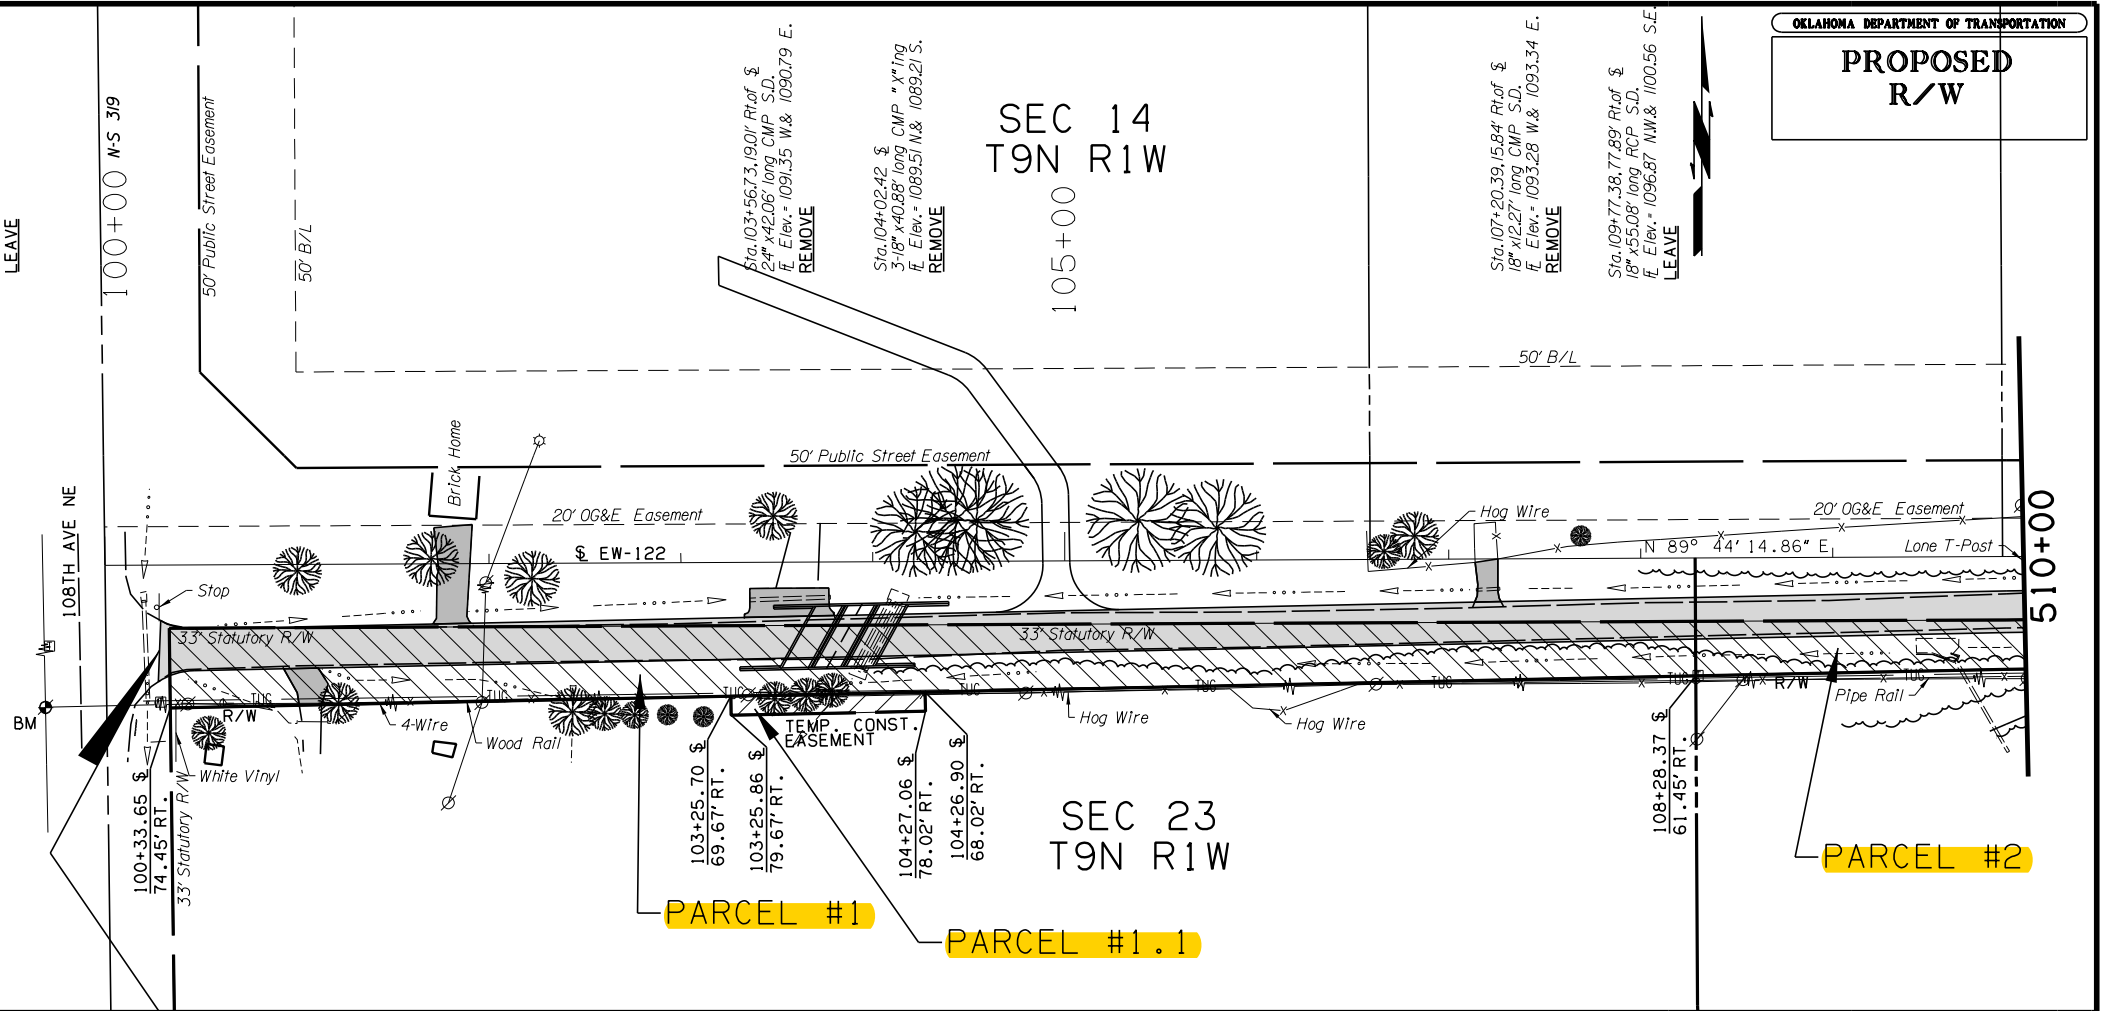

OKLAHOMA DEPARTMENT OF TRANSPORTATION
**PROPOSED
R/W**

