


PRELIMINARY PLAT

# HARVEST CHURCH

PART OF THE SE4, SECTION 34, TOWNSHIP 10N, RANGE 3W  
NORMAN, CLEVELAND COUNTY, OKLAHOMA

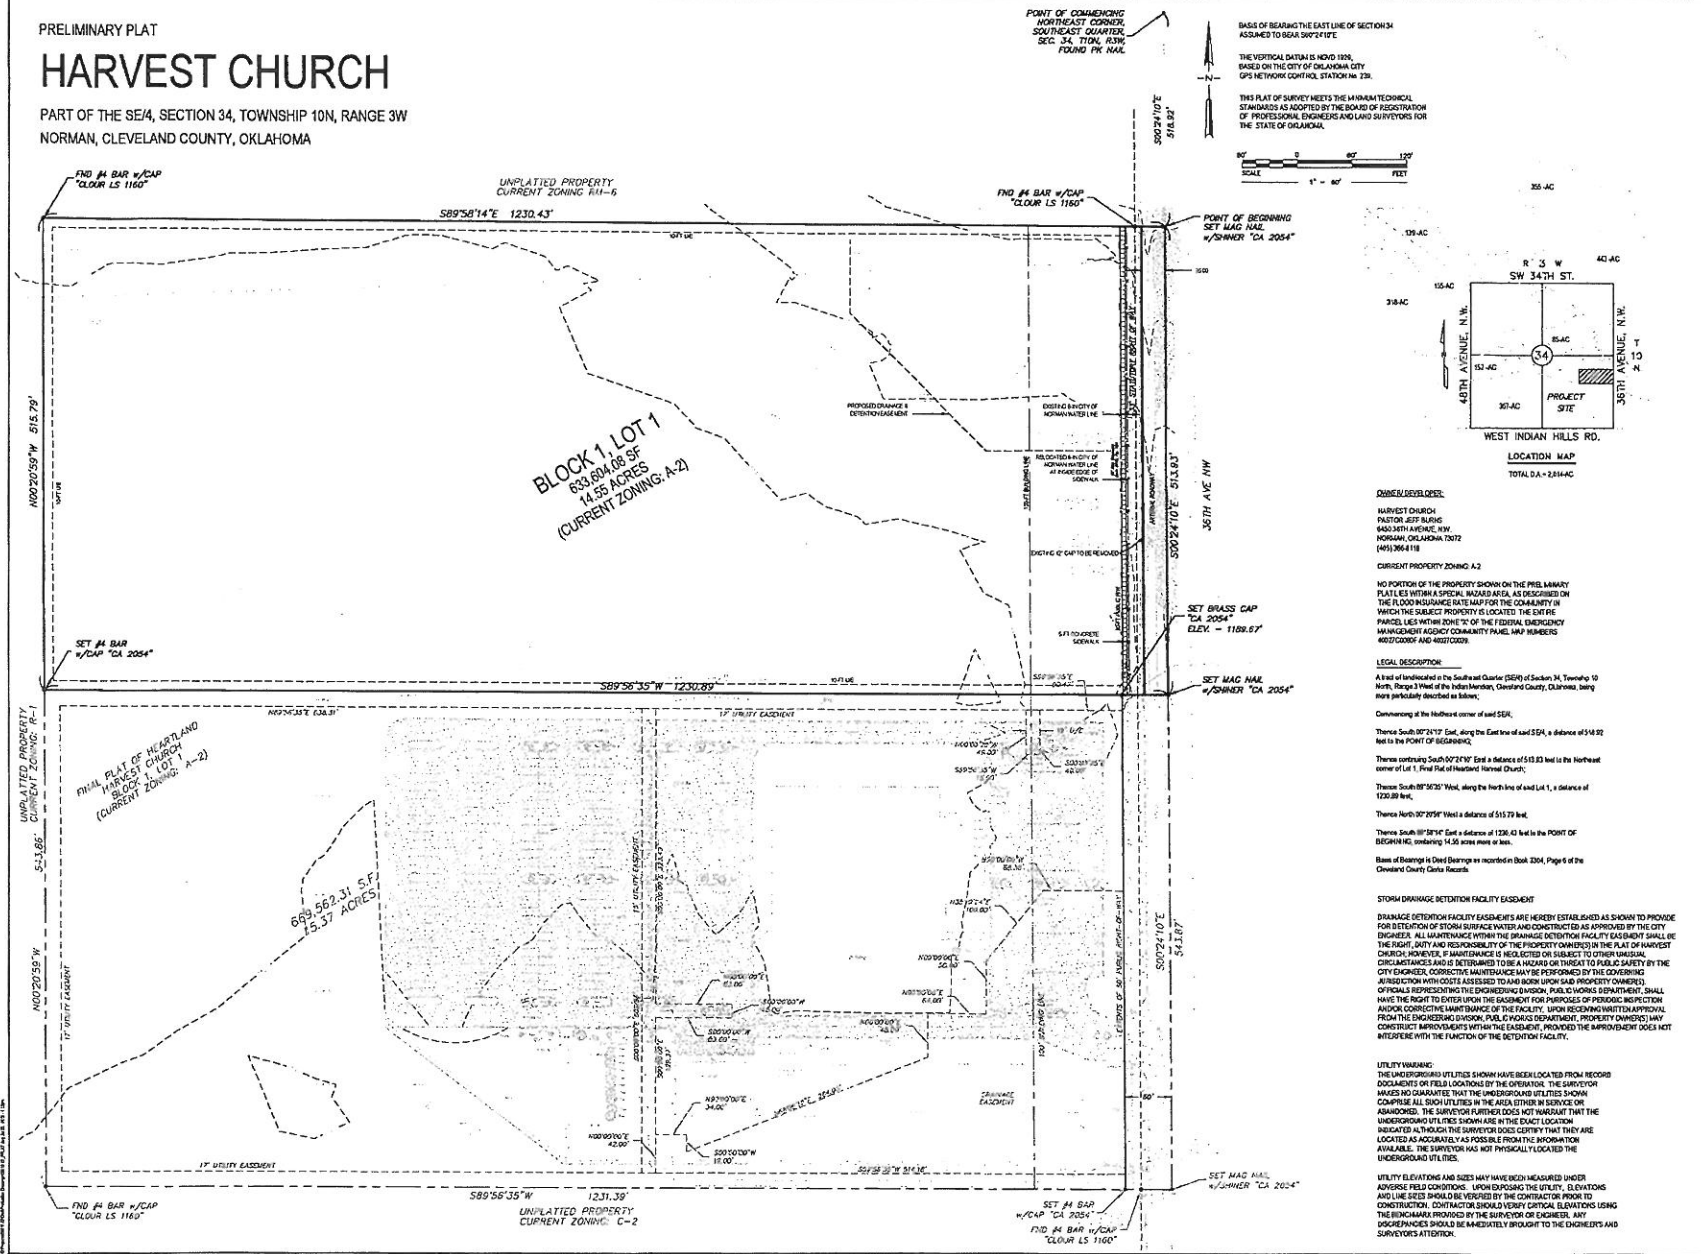


POINT OF BEGINNING  
SET MAG. NAL.  
W/SHINER "CA 2054"

BASE OF BEARING THE EAST LINE OF SECTION 34  

BASED ON THE CITY OF OKLAHOMA CITY  
GPS NETWORK CONTROL STATION NO. 238.

THIS PLAT OF SURVEY MEETS THE MINIMUM TECHNICAL  
STANDARDS AS ADOPTED BY THE BOARD OF REGISTRATION  
OF PROFESSIONAL ENGINEERS AND LAND SURVEYORS FOR  
THE STATE OF OKLAHOMA.

SCALE  
1" = 80' FEET

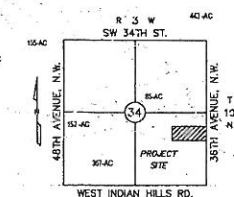

## OWNER/DEVELOPER

HARVEST CHURCH  
PASTOR JEFF BLUM  
NORMAN, OKLAHOMA 73072  
(405) 366-4119

CURRENT PROPERTY ZONING: A-2

## LEGAL DESCRIPTION

A tract of land located in the Southeast Quarter (SE1/4) of Section 34, Township 10 North, Range 3 West of the Indian Meridian, Cleveland County, Oklahoma, being more particularly described as follows:

Commencing at the Northeast corner of said SE1/4;







## UTILITY WARNINGS

THE UNDERGROUND UTILITIES SHOWN HAVE BEEN LOCATED FROM RECORDS, DOCUMENTS OR FIELD LOCATIONS BY THE OPERATOR. THE SURVEYOR MAKES NO GUARANTEE THAT THE UNDERGROUND UTILITIES SHOWN COMPRISE ALL SUCH UTILITIES IN THE AREA OTHER IN SERVICE OR ABANDONED. THE SURVEYOR FURTHER DOES NOT WARRANT THAT THE UNDERGROUND UTILITIES SHOWN ARE IN THE EXACT LOCATION INDICATED. IT IS THE RESPONSIBILITY OF THE SURVEYOR TO COPY THAT THEY ARE LOCATED AS ACCURATELY AS POSSIBLE FROM THE INFORMATION AVAILABLE. THE SURVEYOR HAS NOT PHYSICALLY LOCATED THE UNDERGROUND UTILITIES.

UTILITY ELEVATIONS AND SIZES MAY HAVE BEEN MEASURED UNDER ADVERSE FIELD CONDITIONS. UPON DISPOSING THE UTILITY, ELEVATIONS AND LINE SIZES SHOULD BE VERIFIED BY THE CONTRACTOR PRIOR TO CONSTRUCTION. CONTRACTOR SHOULD VERIFY CRITICAL ELEVATIONS USING THE BENCHMARK PROVIDED BY THE SURVEYOR OR ENGINEER. ANY DISCREPANCIES SHOULD BE IMMEDIATELY BROUGHT TO THE ENGINEERS AND SURVEYORS' ATTENTION.






