


FINAL SITE DEVELOPMENT PLAN EASTPARK CROSSING SECTION II A PLANNED UNIT DEVELOPMENT

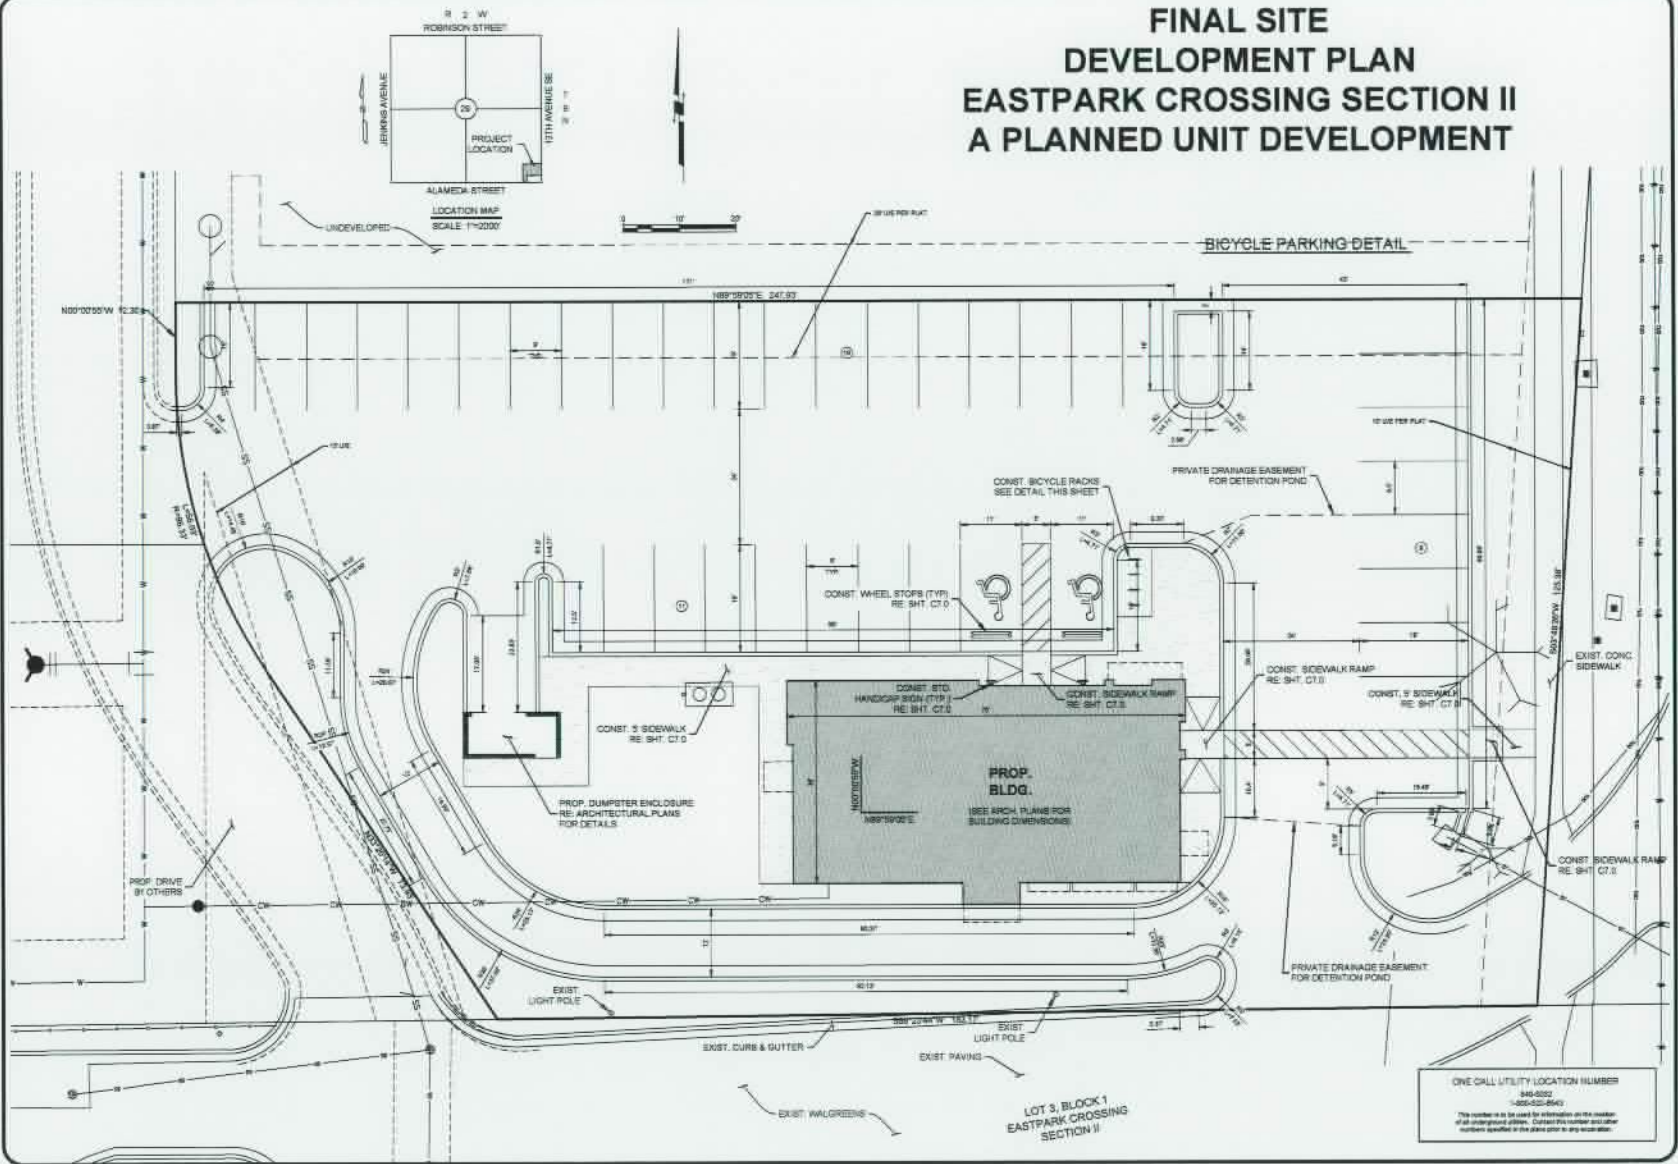

REVISIONS		DATE
NO.	DESCRIPTION	


**FINAL SITE DEVELOPMENT PLAN
EASTPARK CROSSING SECTION II
A PLANNED UNIT DEVELOPMENT**

Drawn By	
Checked By	
Sheet Number	C4.0

ONE CALL UTILITY LOCATION NUMBER
This number is to be used for information on the location of all underground utilities. Contact the number and/or numbers specified in the plan prior to any excavation.